




KEY:

-  SITE AREA
(TAKEN FROM DRAWING
04412-RES-LAY-DR-PE-001)
-  PROPOSED DELIVERY ROUTE



1	FP	CJ	CC	2021-11-16	First Issue
ISSUE	DRAWN	CHKD	APPD	DATE	REVISION NOTES
PURPOSE			PROJECTION		
PRELIMINARY			OSGB 1936		
SCALE		DATUM		N/A	
1:200,000 @A3					
LAYOUT DRAWING			T-LAYOUT NO		
N/A			N/A		
PROJECT TITLE					
MYNYDD MAEN WIND FARM					
DRAWING TITLE					
AIL DELIVERY ROUTE OVERVIEW					
RES DRAWING NUMBER					REV
04412-RES-ACC-DR-LO-003					1
THIS DRAWING IS THE PROPERTY OF RENEWABLE ENERGY SYSTEMS LIMITED AND NO REPRODUCTION MAY BE MADE IN WHOLE OR IN PART WITHOUT PERMISSION					

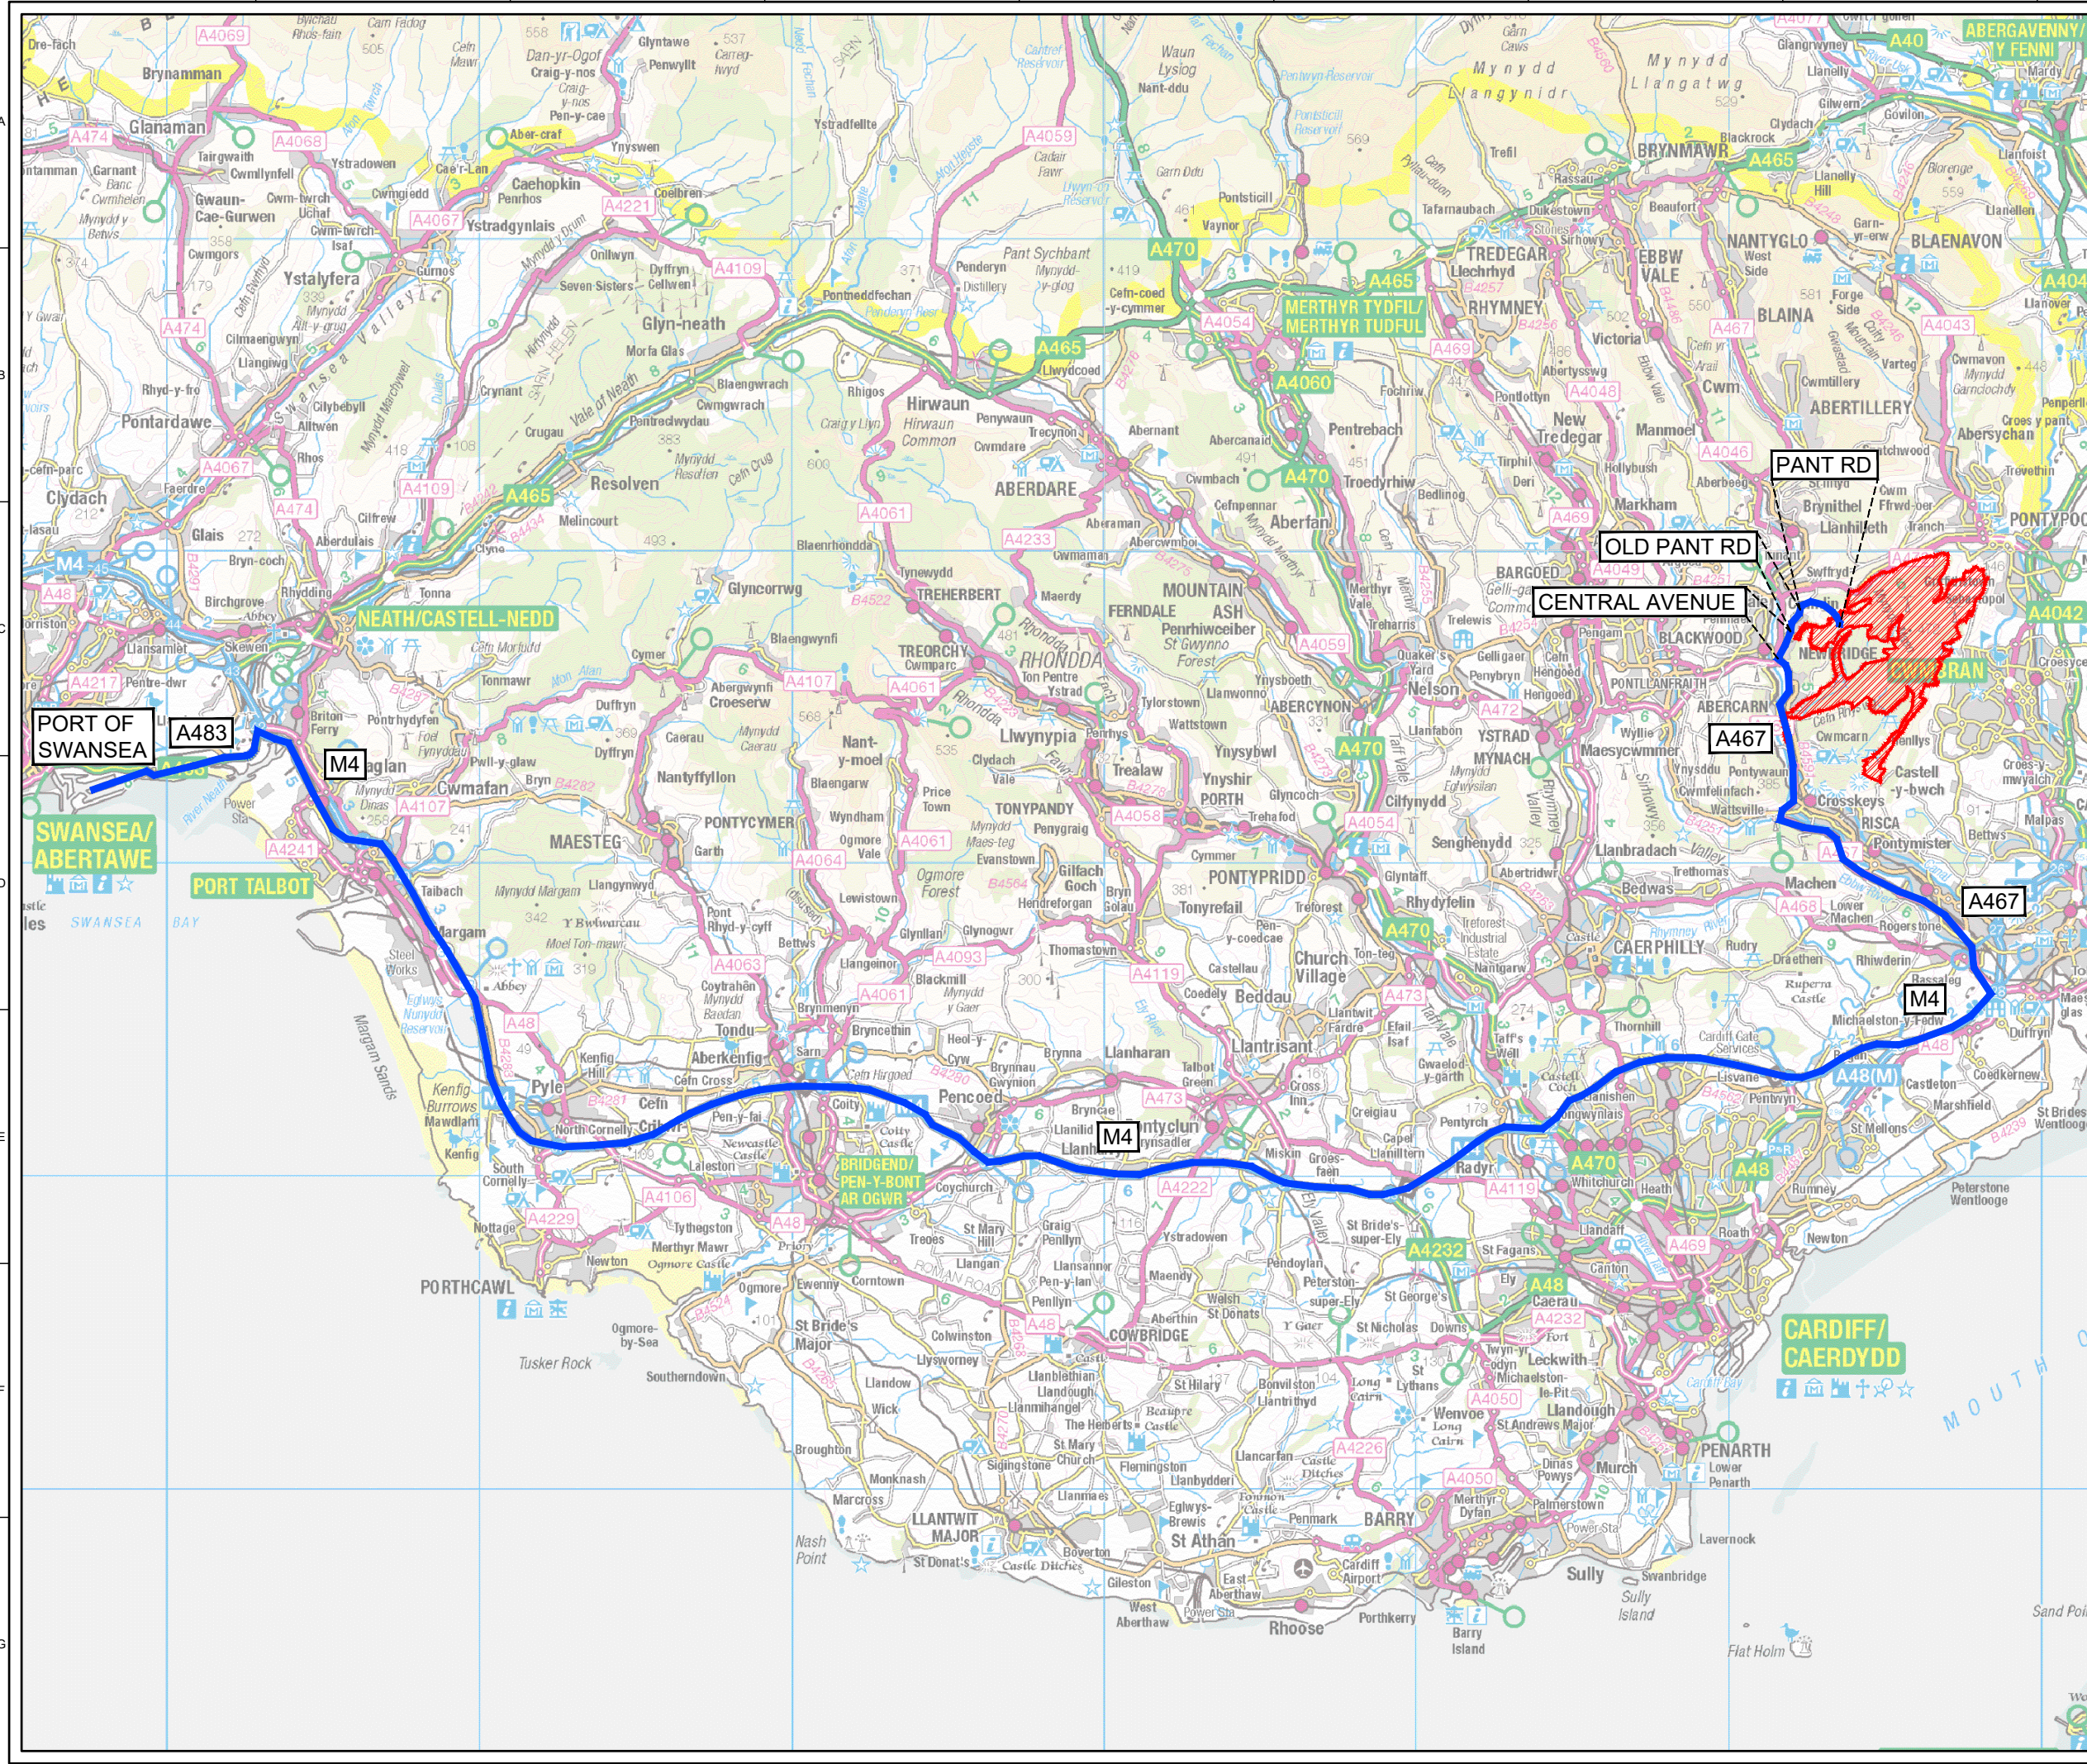

BEAUFORT COURT,
EGG FARM LANE,
KINGS LANGLEY,
HERTS WD4 8LR, UK
TEL +44 (0) 1923 299200
WWW.RES-GROUP.COM