






**KEY:**

-  NEW TRACK
-  EXISTING TRACK
-  TURNING HEAD
-  TURBINE

# DRAFT

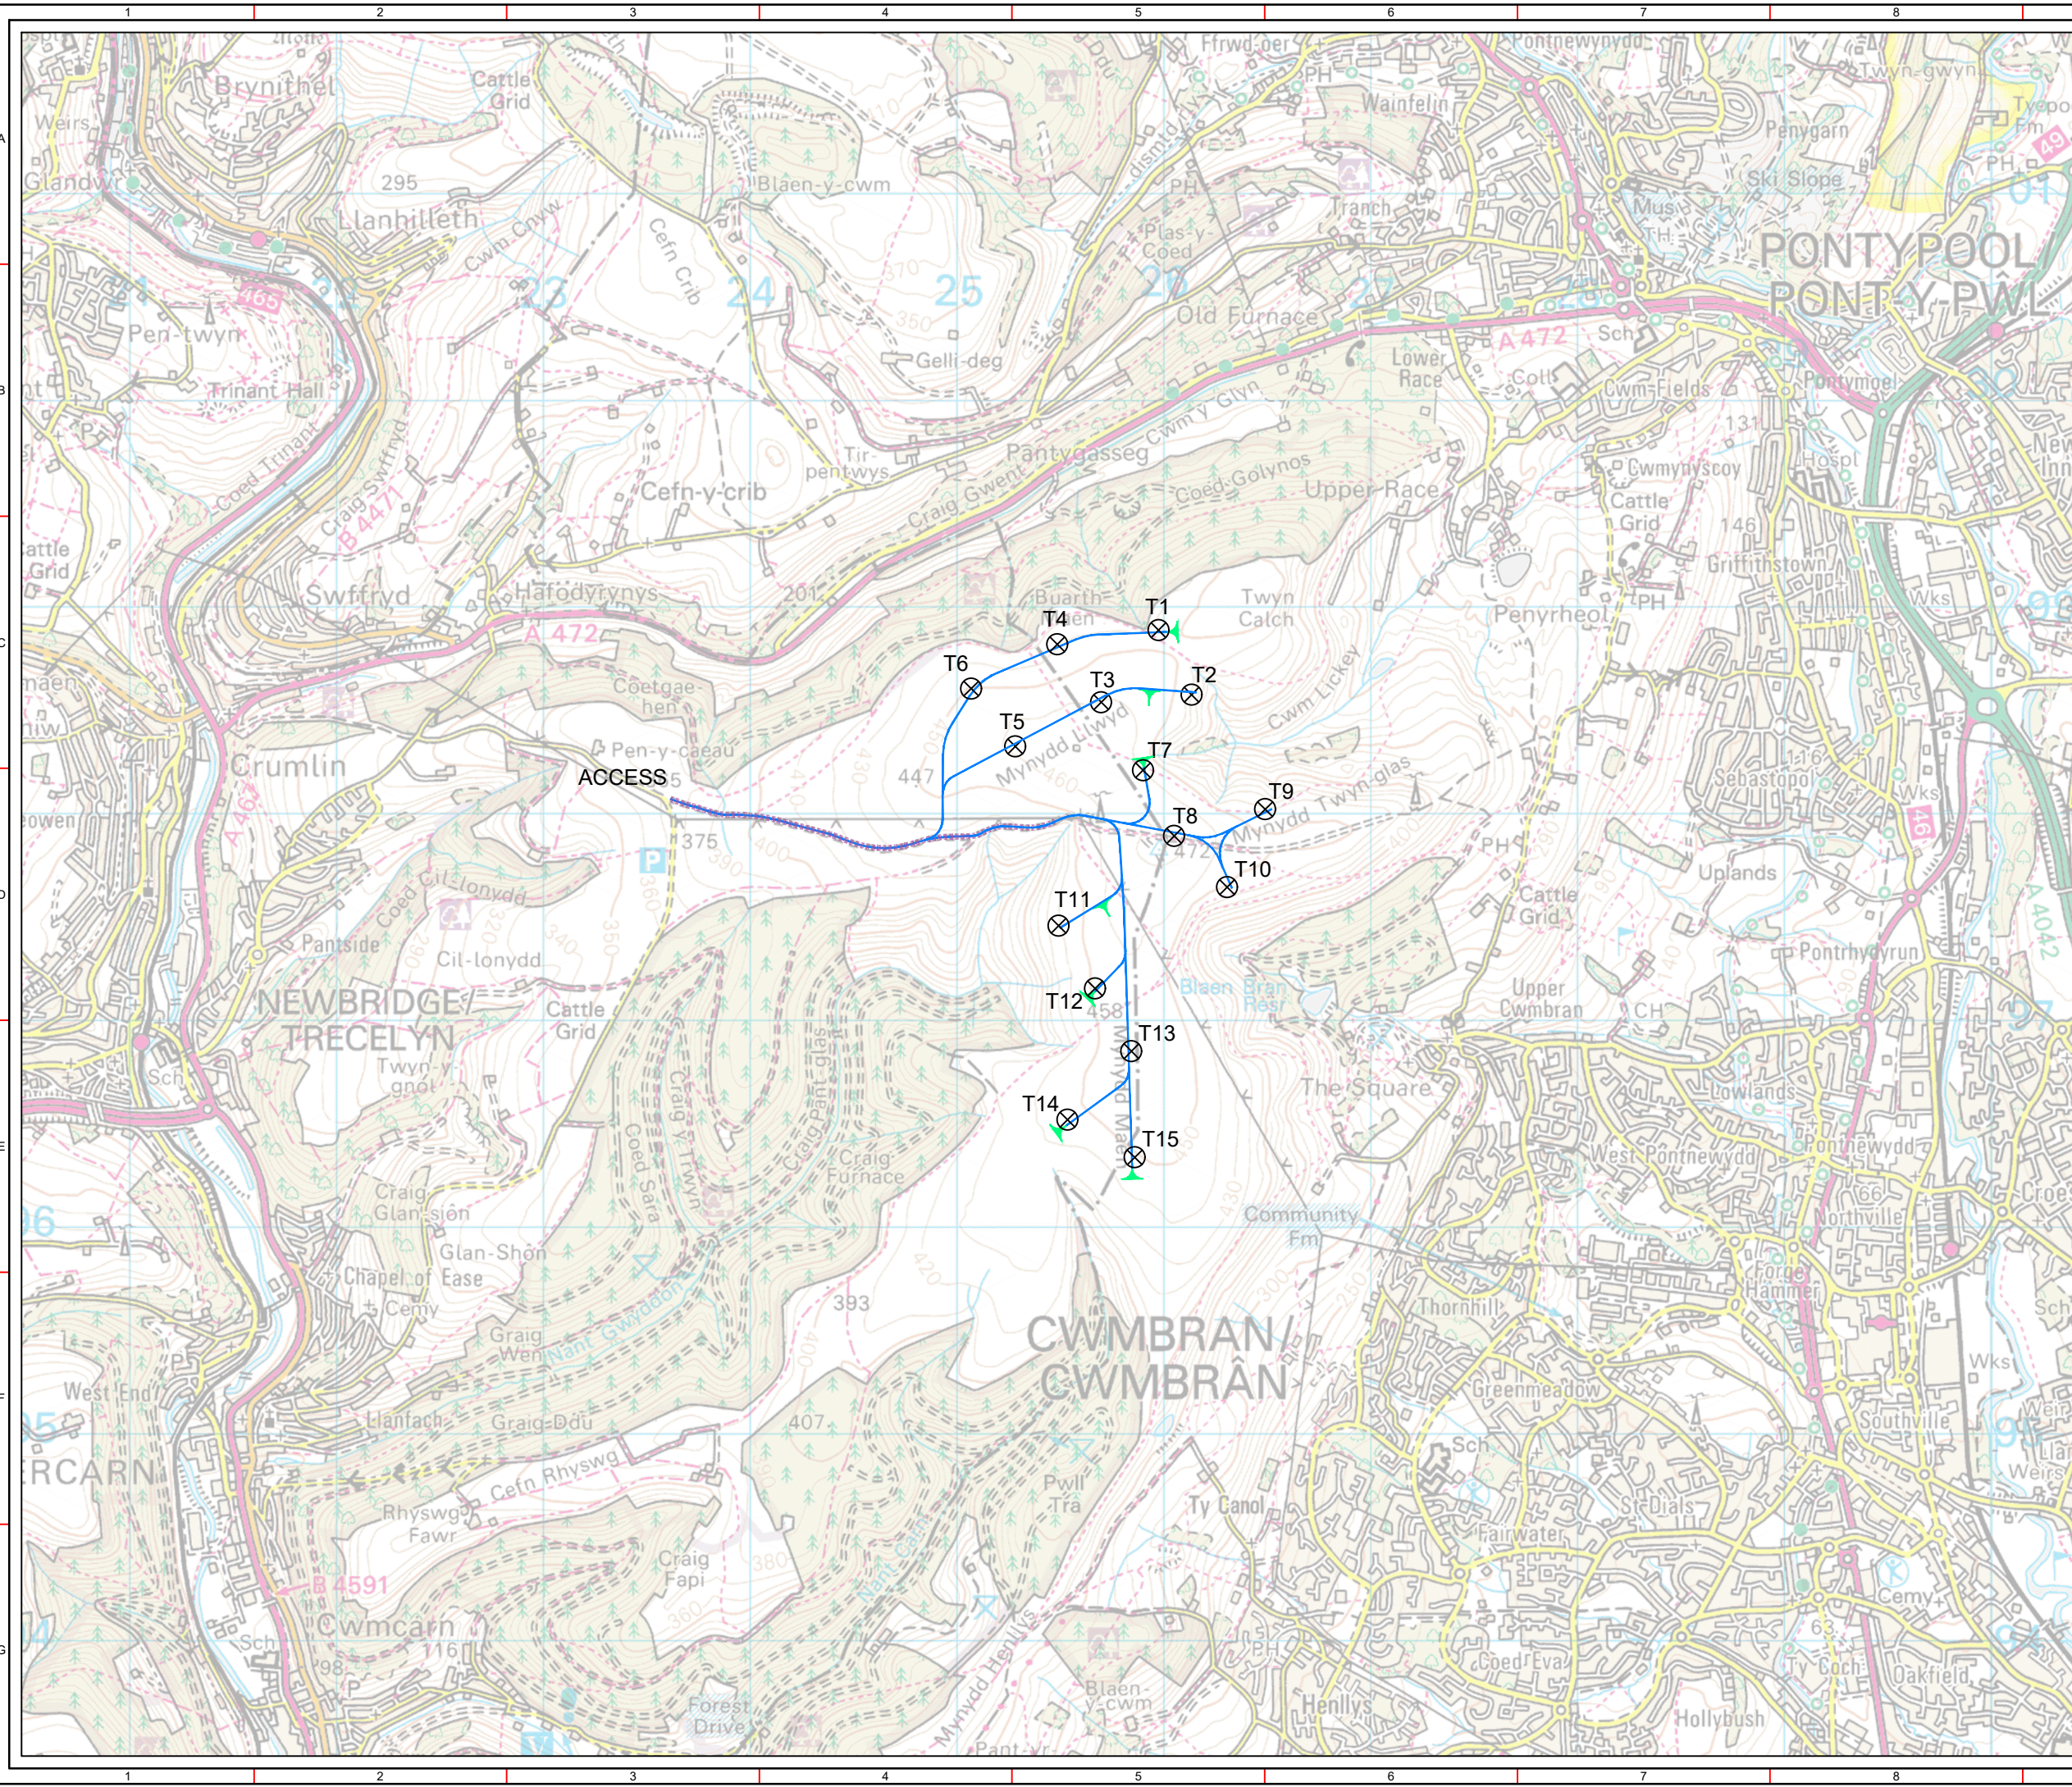

ISSUE	DRAWN	CHKD	APPD	DATE	REVISION NOTES
PURPOSE					PROJECTION
DESIGN					UK OS
SCALE					DATUM
1:30,000 @A3					N/A
LAYOUT DRAWING					T-LAYOUT NO
N/A					PWALmym005
PROJECT TITLE					
<b>Mynydd Maen Wind Farm</b>					
DRAWING TITLE					
<b>PRELIMINARY LAYOUT</b>					
RES DRAWING NUMBER					REV
04412-RES-LAY-DR-PE-002					1
THIS DRAWING IS THE PROPERTY OF RENEWABLE ENERGY SYSTEMS LIMITED AND NO REPRODUCTION MAY BE MADE IN WHOLE OR IN PART WITHOUT PERMISSION					



BEAUFORT COURT,  
EGG FARM LANE,  
KINGS LANGLEY,  
HERTS WD4 8LR, UK  
TEL +44 (0) 1923 299200  
WWW.RES-GROUP.COM