




SECTION A

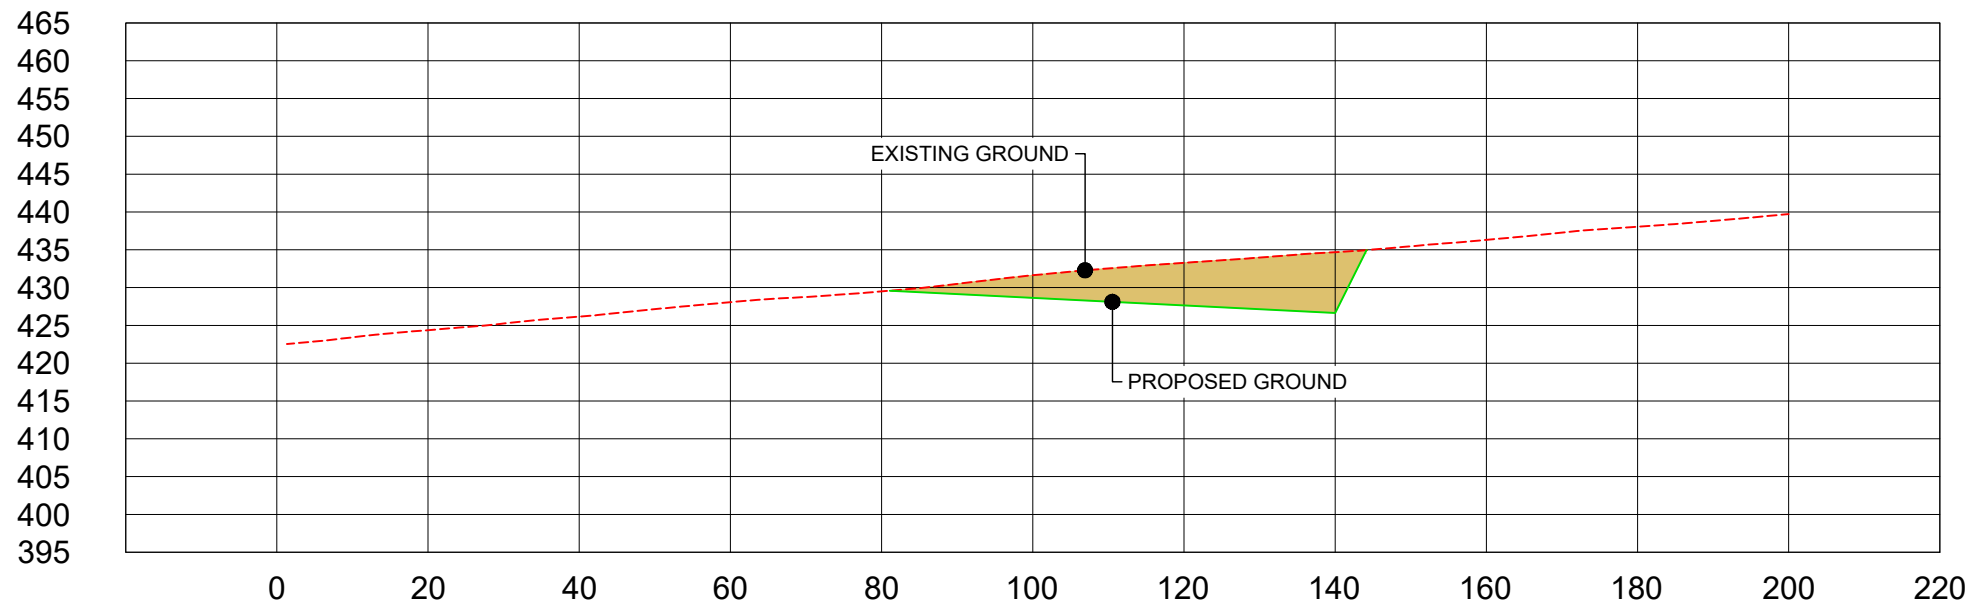

SECTION B

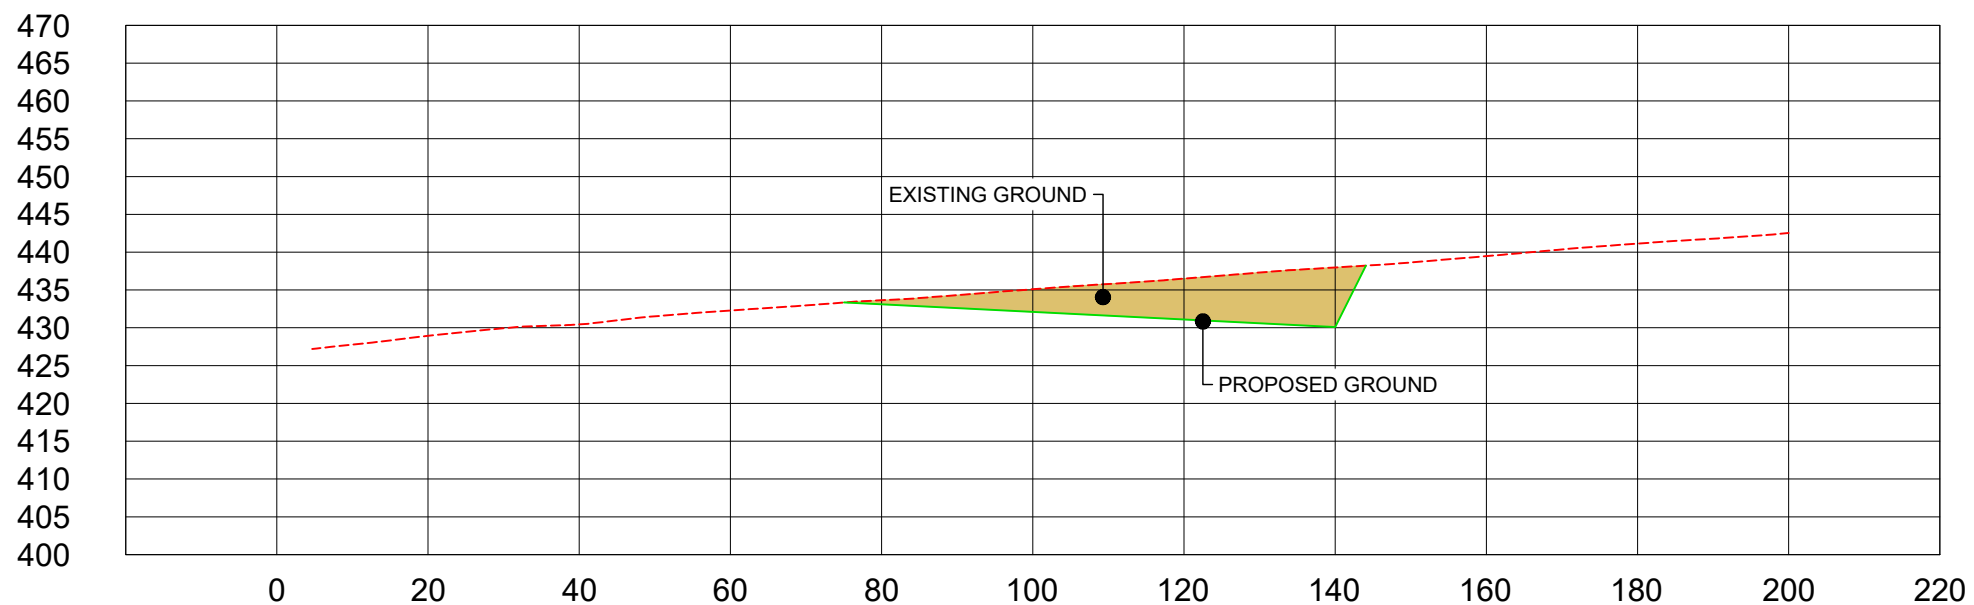

SECTION C

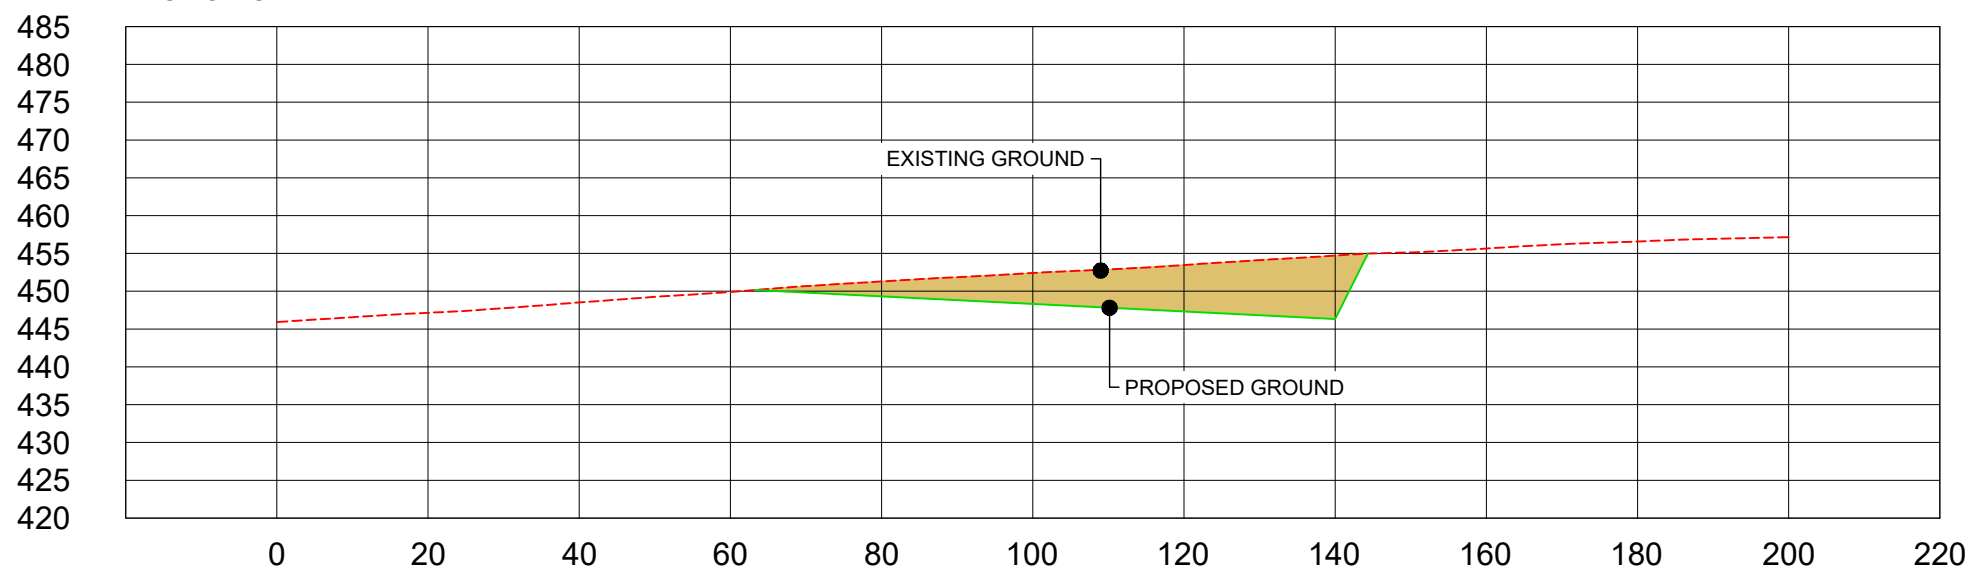

SHEET 2 OF 2

ISSUE	DRAWN	CHKD	APPD	DATE	REVISION NOTES
3	JM	MC	ES	2023-10-16	UPDATE TO TRACK TYPES AND KEY.
2	JM	MC	ES	2023-09-12	BORROW PIT DEPTHS REVIEWED.
1	JM	BY APPD	ES	2023-07-27	First Issue

PURPOSE PLANNING		COORDINATES OSGB 1936	
SCALE 1:1,000 @A3	DATUM N/A		
LAYOUT DRAWING N/A	T-LAYOUT NO N/A		

PROJECT TITLE
MYNYDD MAEN WIND FARM

DRAWING TITLE
INDICATIVE BORROW PIT DETAILS

RES DRAWING NUMBER 04412-RES-ERW-DR-PT-001	REV 3
--	-----------------

THIS DRAWING IS THE PROPERTY OF RENEWABLE ENERGY SYSTEMS LIMITED AND NO REPRODUCTION MAY BE MADE IN WHOLE OR IN PART WITHOUT PERMISSION



BEAUFORT COURT,
EGG FARM LANE,
KINGS LANGLEY,
HERTS WD4 8LR, UK
TEL +44 (0) 1923 299200
WWW.RES-GROUP.COM

**MYNYDD MAEN
WIND FARM**

**FIGURE 3.9
INDICATIVE BORROW
PIT DETAILS**

© CROWN COPYRIGHT, ALL RIGHTS RESERVED.
2023 LICENCE NUMBER 0100031673.

KEY:

- PLANNING APPLICATION BOUNDARY
(CENTRE OF LINE DENOTES BOUNDARY)
- TURBINE
- TRACK (NEW)
- TRACK (TEMPORARY)
- WATERCOURSE CROSSING
- TURNING HEAD
- HARDSTANDING
- SUBSTATION
- TEMPORARY CONSTRUCTION
COMPOUND
- BORROW PIT SEARCH AREA

NOTES:

1. PLANNING APPLICATION BOUNDARY TAKEN FROM 04412-RES-PRO-DR-LE-002.

SHEET 1 OF 2


LAYOUT DWG N/A T-LAYOUT NO. PWALmym024

DRAWING NUMBER **04412-RES-ERW-DR-PT-001** REV **3**

SCALE - 1:5,000 @ A3

**ENVIRONMENTAL STATEMENT
2023**

THIS DRAWING IS THE PROPERTY OF RENEWABLE ENERGY SYSTEMS LTD. AND NO REPRODUCTION MAY BE MADE IN WHOLE OR IN PART WITHOUT PERMISSION

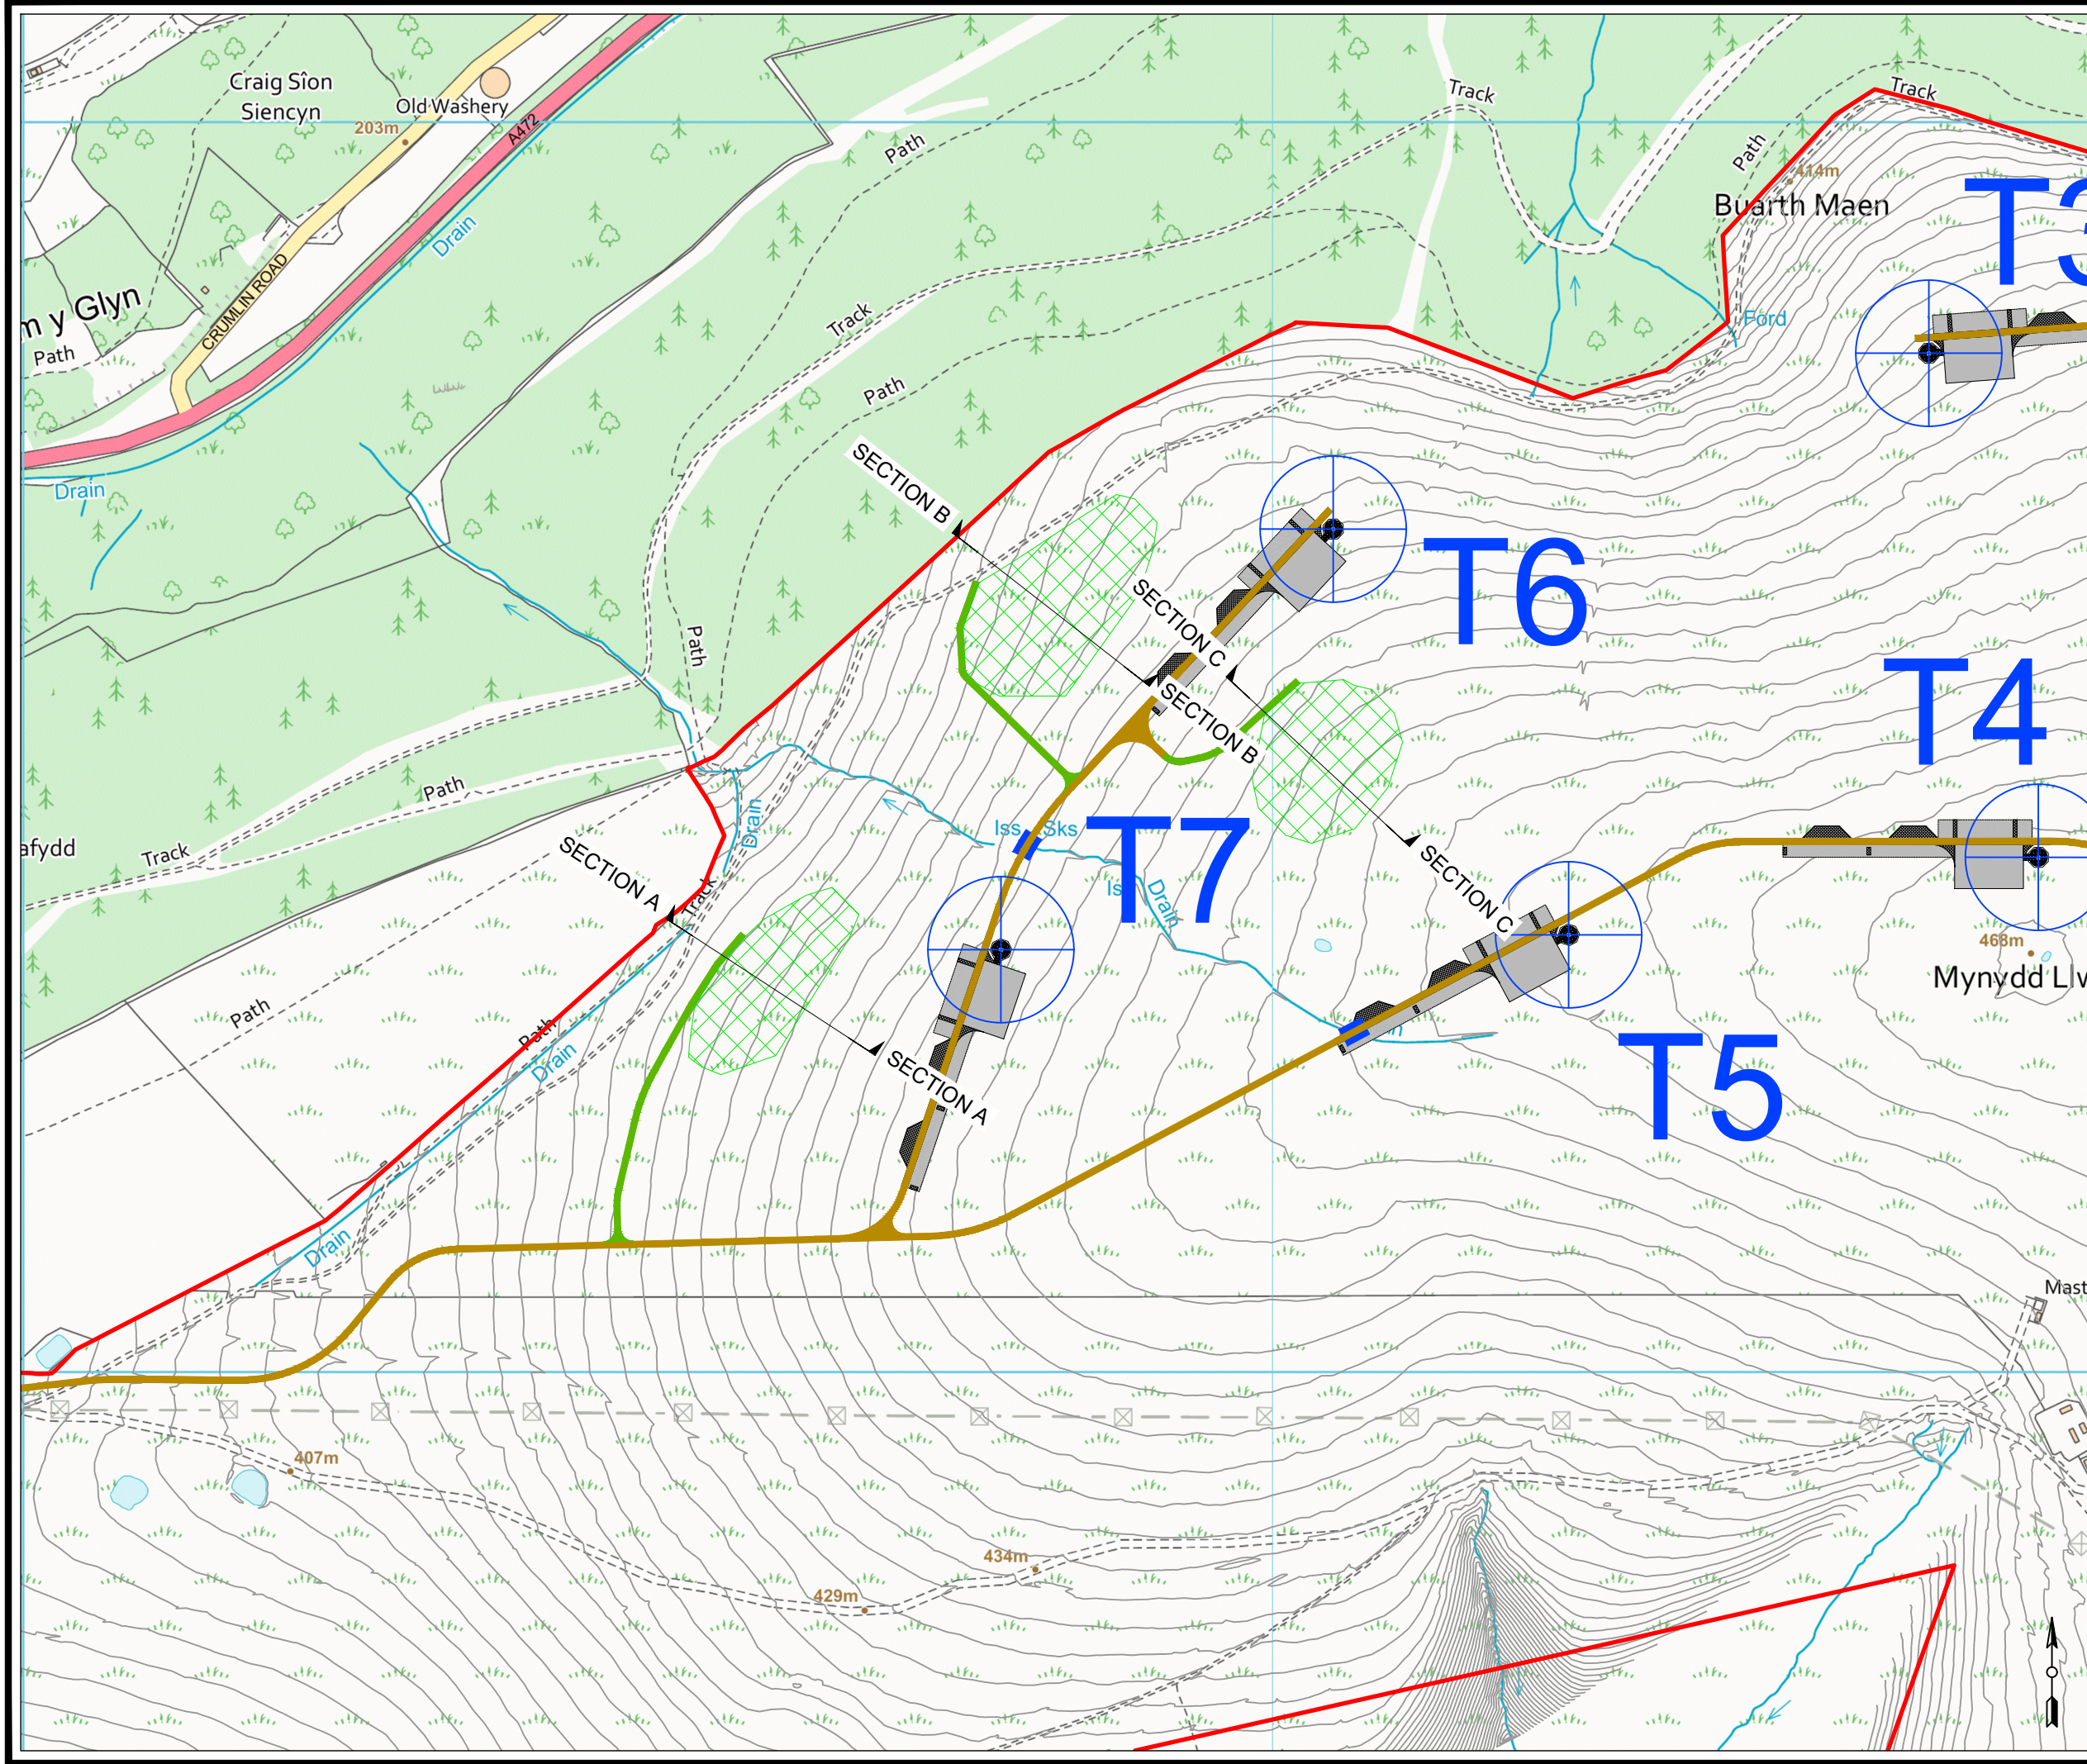



**MYNYDD MAEN
WIND FARM**

FIGURE 3.9

**INDICATIVE BORROW
PIT DETAILS**

SHEET 2 OF 2

LAYOUT DWG N/A T-LAYOUT NO. N/A


DRAWING NUMBER **04412-RES-ERW-DR-PT-001** REV **3**

SCALE - 1:1,000 @ A3


**ENVIRONMENTAL STATEMENT
2023**

THIS DRAWING IS THE PROPERTY OF RENEWABLE ENERGY SYSTEMS LTD. AND NO REPRODUCTION MAY BE MADE IN WHOLE OR IN PART WITHOUT PERMISSION

SECTION A

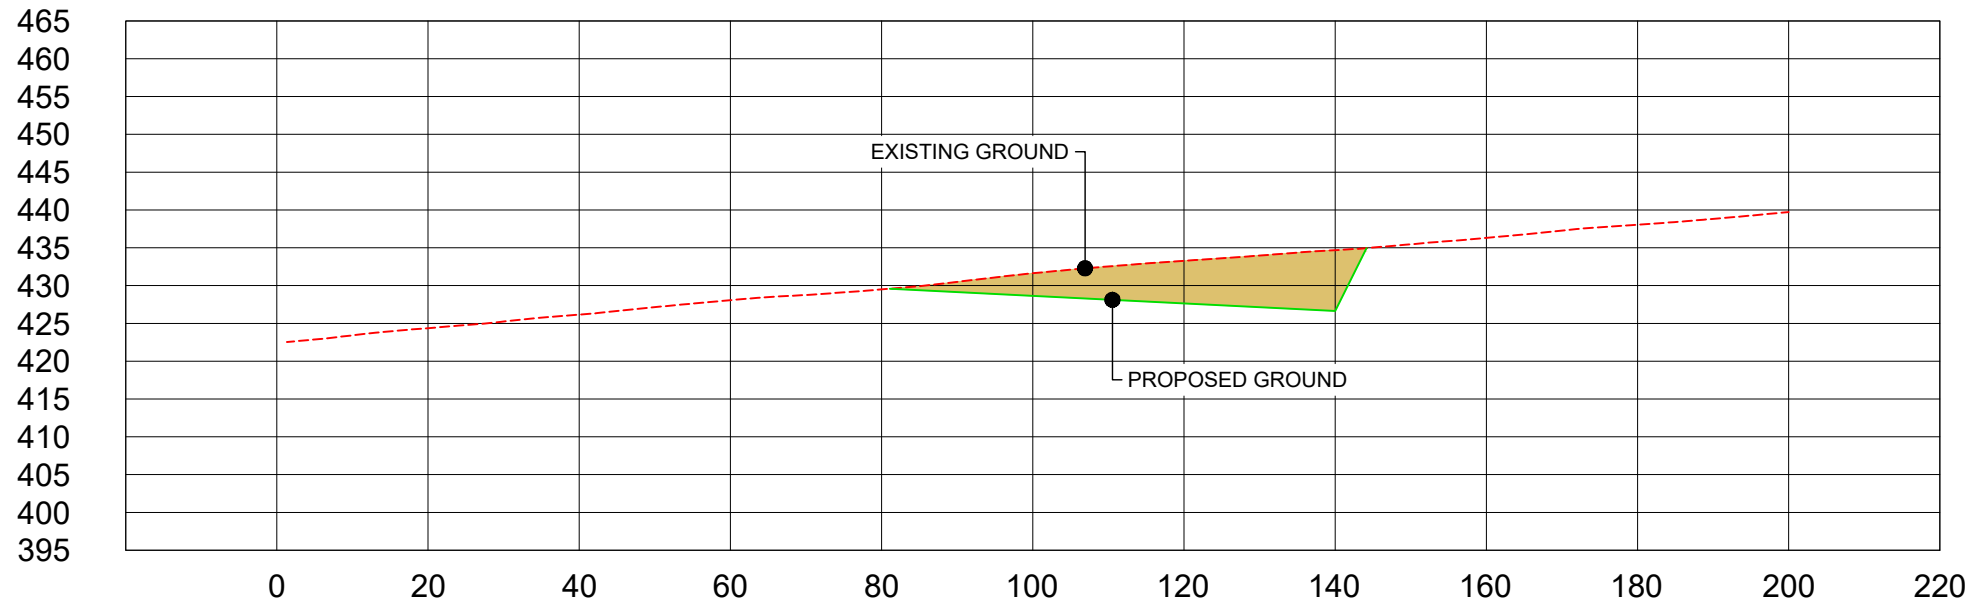

SECTION B

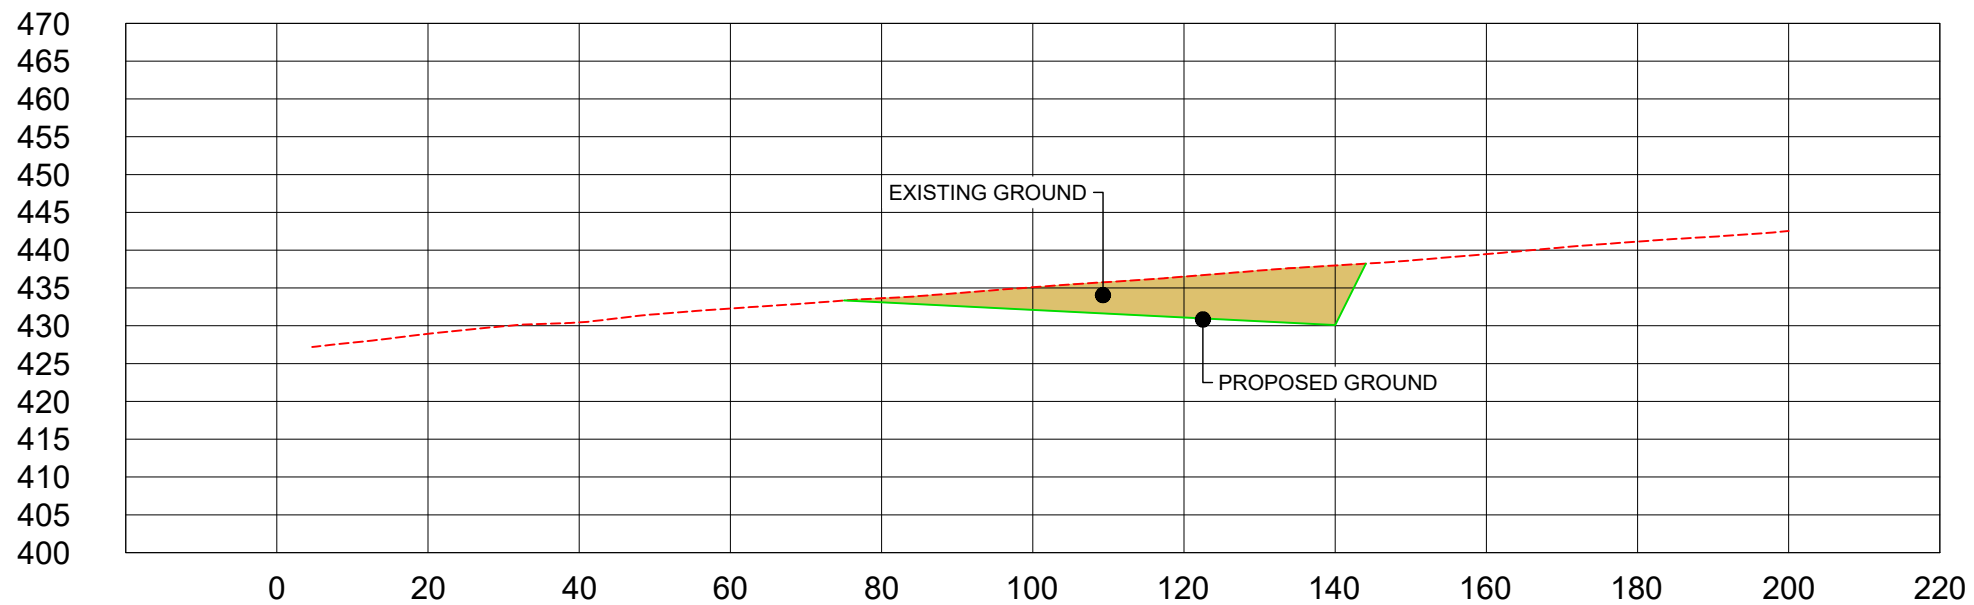

SECTION C

