

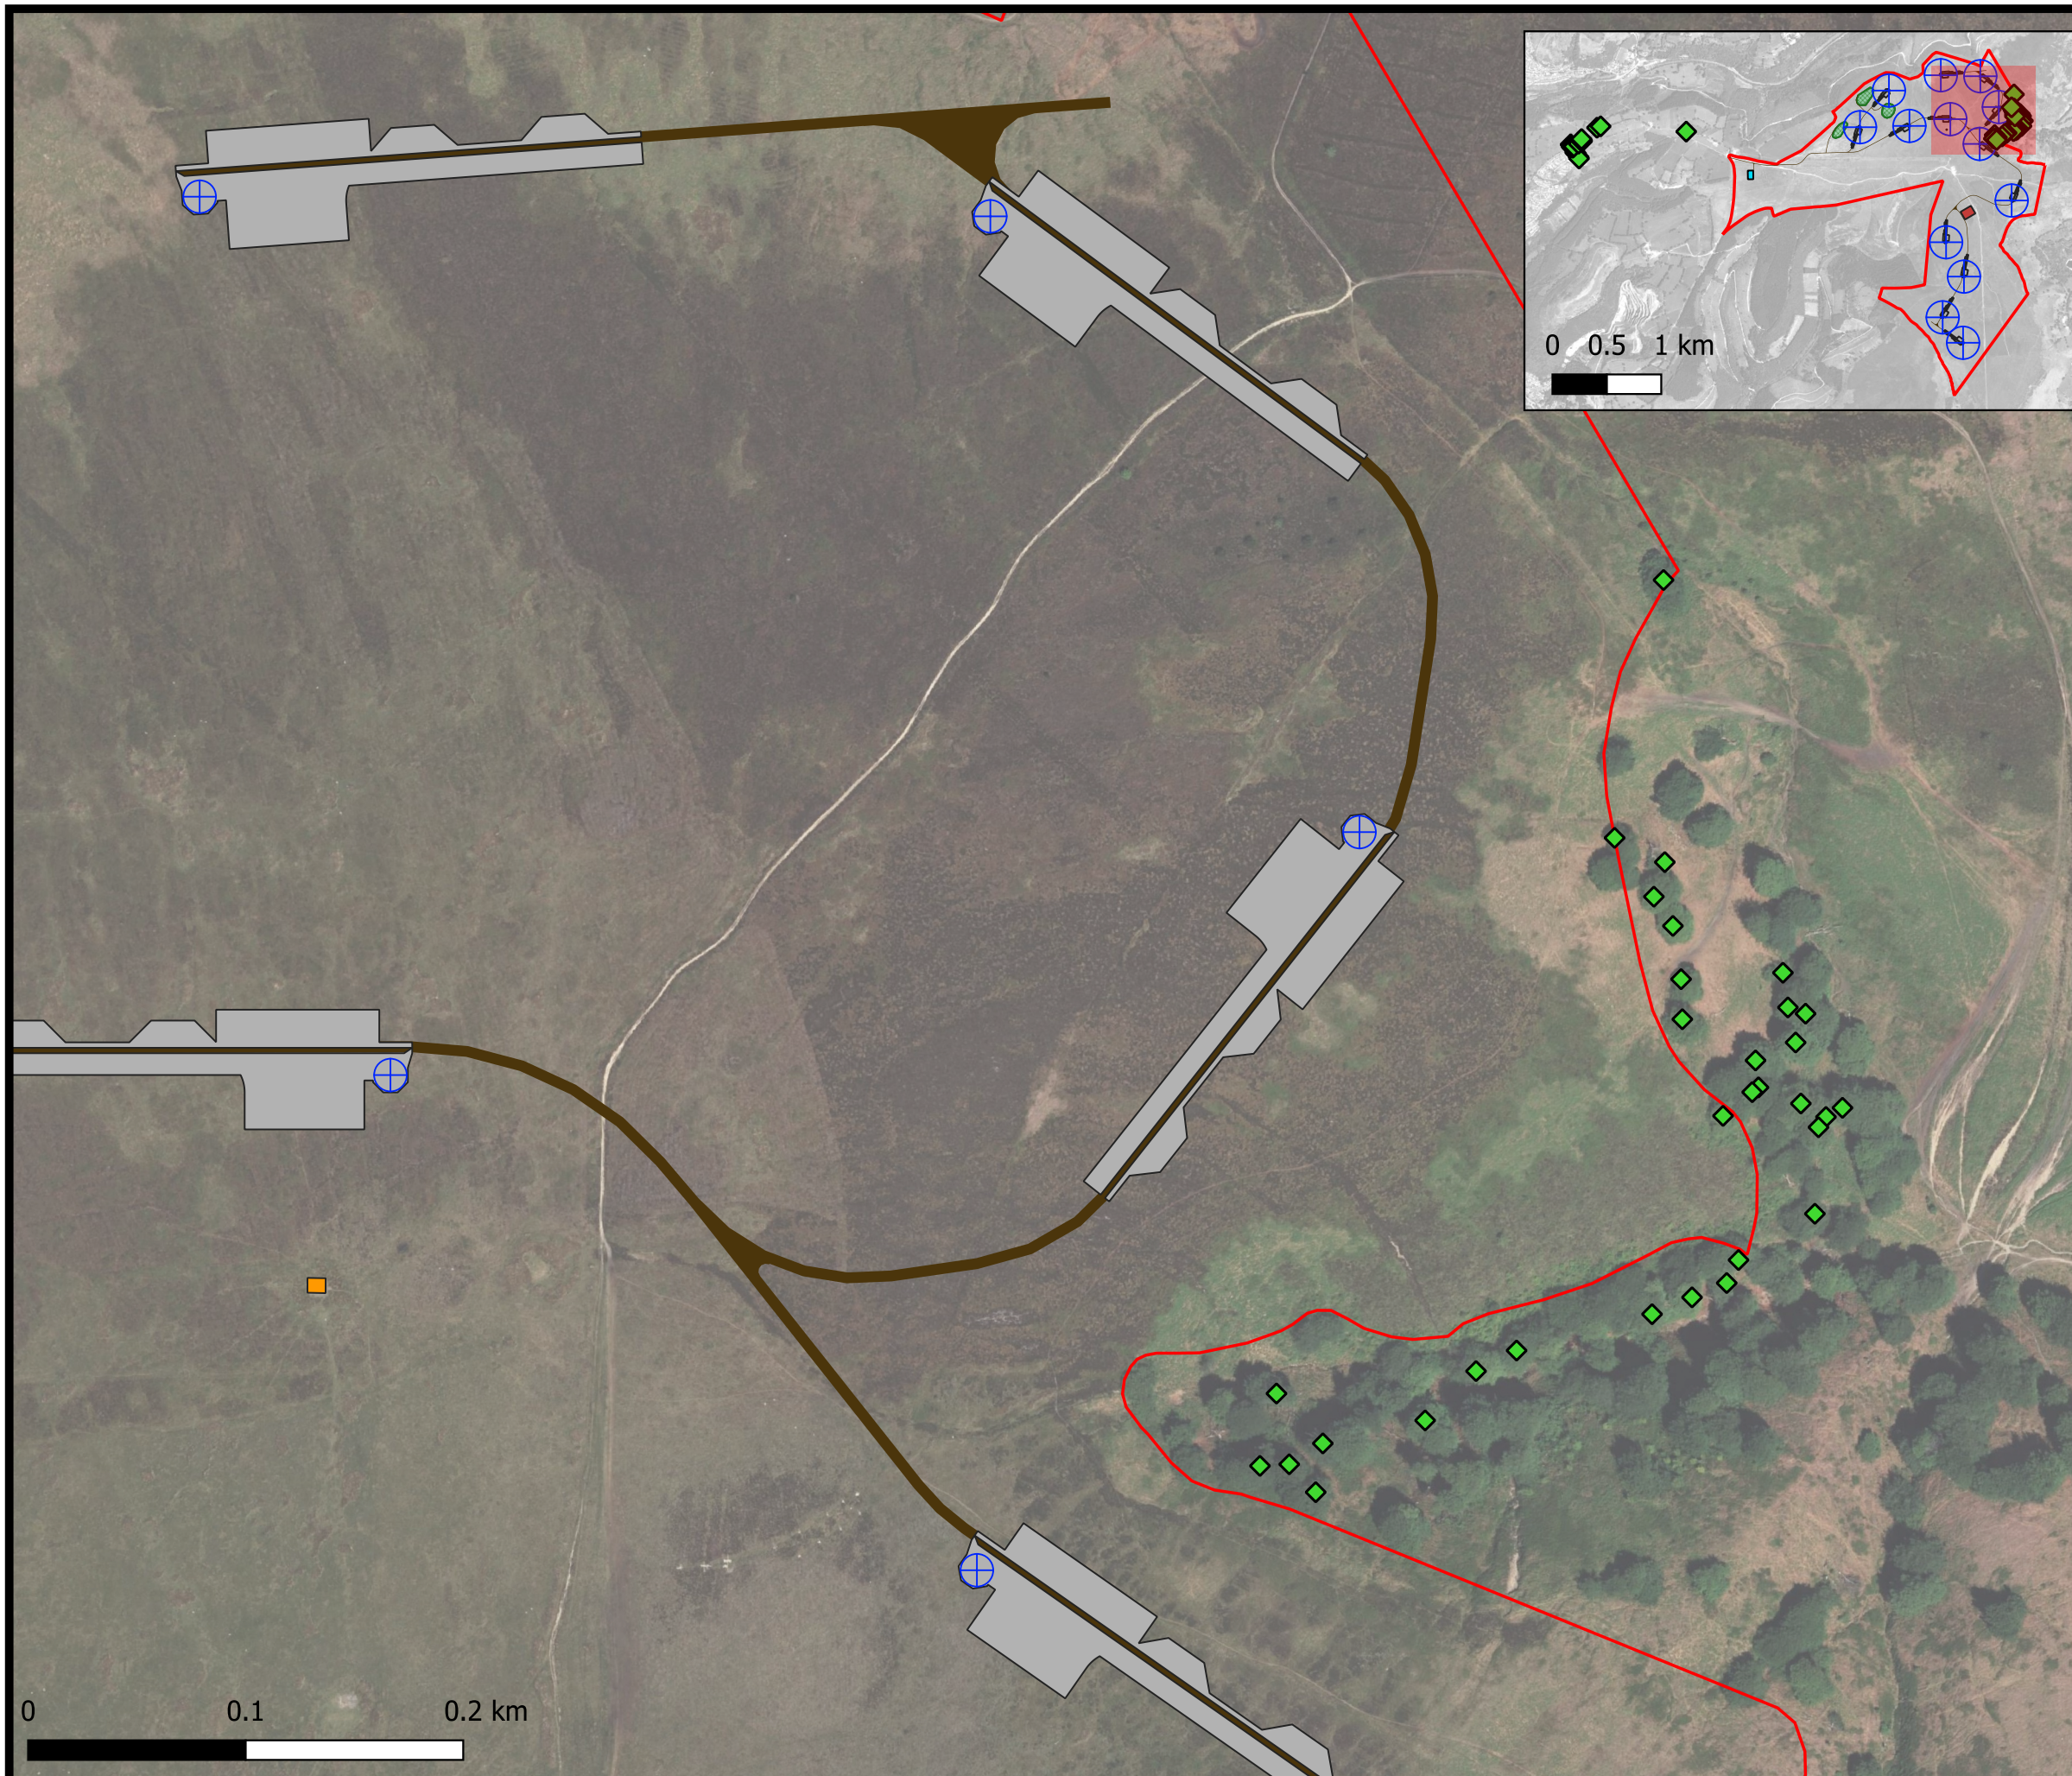








 


**BAT SURVEY: BUILDING
SURVEYED AND TREES
INSPECTED**

FIGURE 6.2b

**MYNYDD MAEN WIND
FARM**

Reproduced from Ordnance Survey digital data © Crown copyright and database rights 2023. All rights reserved. License number 0100031673.
Aerial Photography © Bing, Microsoft Bing Maps screen shot reprinted with permission from Microsoft Corporation.



-  TREE INSPECTED
-  BUILDING INSPECTED
-  SITE BOUNDARY
- WIND FARM FOOTPRINT**
-  TURBINE
-  BORROW PIT
-  COMPOUND AREA
-  HARDSTANDING
-  SUB-STATION
-  ACCESS TRACK



LAYOUT DWG	N / A	T-LAYOUT NO.	PWALmym024
------------	-------	--------------	------------

DRAWING NUMBER	N / A
----------------	-------

SCALE - 1:3,000 @ A3

**ENVIRONMENTAL STATEMENT &
PLANNING APPLICATION 2023**

THIS DRAWING IS THE PROPERTY OF RENEWABLE ENERGY SYSTEMS LTD. AND NO REPRODUCTION MAY BE MADE IN WHOLE OF IN PART WITHOUT PERMISSION