

MYNYDD MAEN WIND FARM

FIGURE 9.1

DRAINAGE CATCHMENT AREAS AND RECEPTORS

© CROWN COPYRIGHT, ALL RIGHTS RESERVED.
2023 LICENCE NUMBER 0100031673.

- KEY:**
- PLANNING APPLICATION BOUNDARY (CENTRE OF LINE DENOTES BOUNDARY)
 - ⊕ TURBINE
 - TRACK (NEW)
 - TRACK (UPGRADED)
 - TRACK (TEMPORARY)
 - TURNING HEAD
 - HARDSTANDING
 - SUBSTATION
 - TEMPORARY CONSTRUCTION COMPOUND
 - BORROW PIT SEARCH AREAS
 - WATERCOURSE WITH 50m BUFFER (FROM 1:50,000 SCALE MAPPING)
 - - - CATCHMENT AREA
 - REGISTERED PUBLIC LICENCED ABSTRACTIONS
 - PRIVATE WATER SUPPLIES
 - WATERCOURSE CROSSING
 - SPRINGS (SPR)




LAYOUT DWG: N/A T-LAYOUT NO.: PWALmym024

DRAWING NUMBER: **04412-RES-DRN-DR-PT-001** REV: **2**

SCALE - 1:25,000 @ A3

ENVIRONMENTAL STATEMENT 2023

THIS DRAWING IS THE PROPERTY OF RENEWABLE ENERGY SYSTEMS LTD. AND NO REPRODUCTION MAY BE MADE IN WHOLE OR IN PART WITHOUT PERMISSION

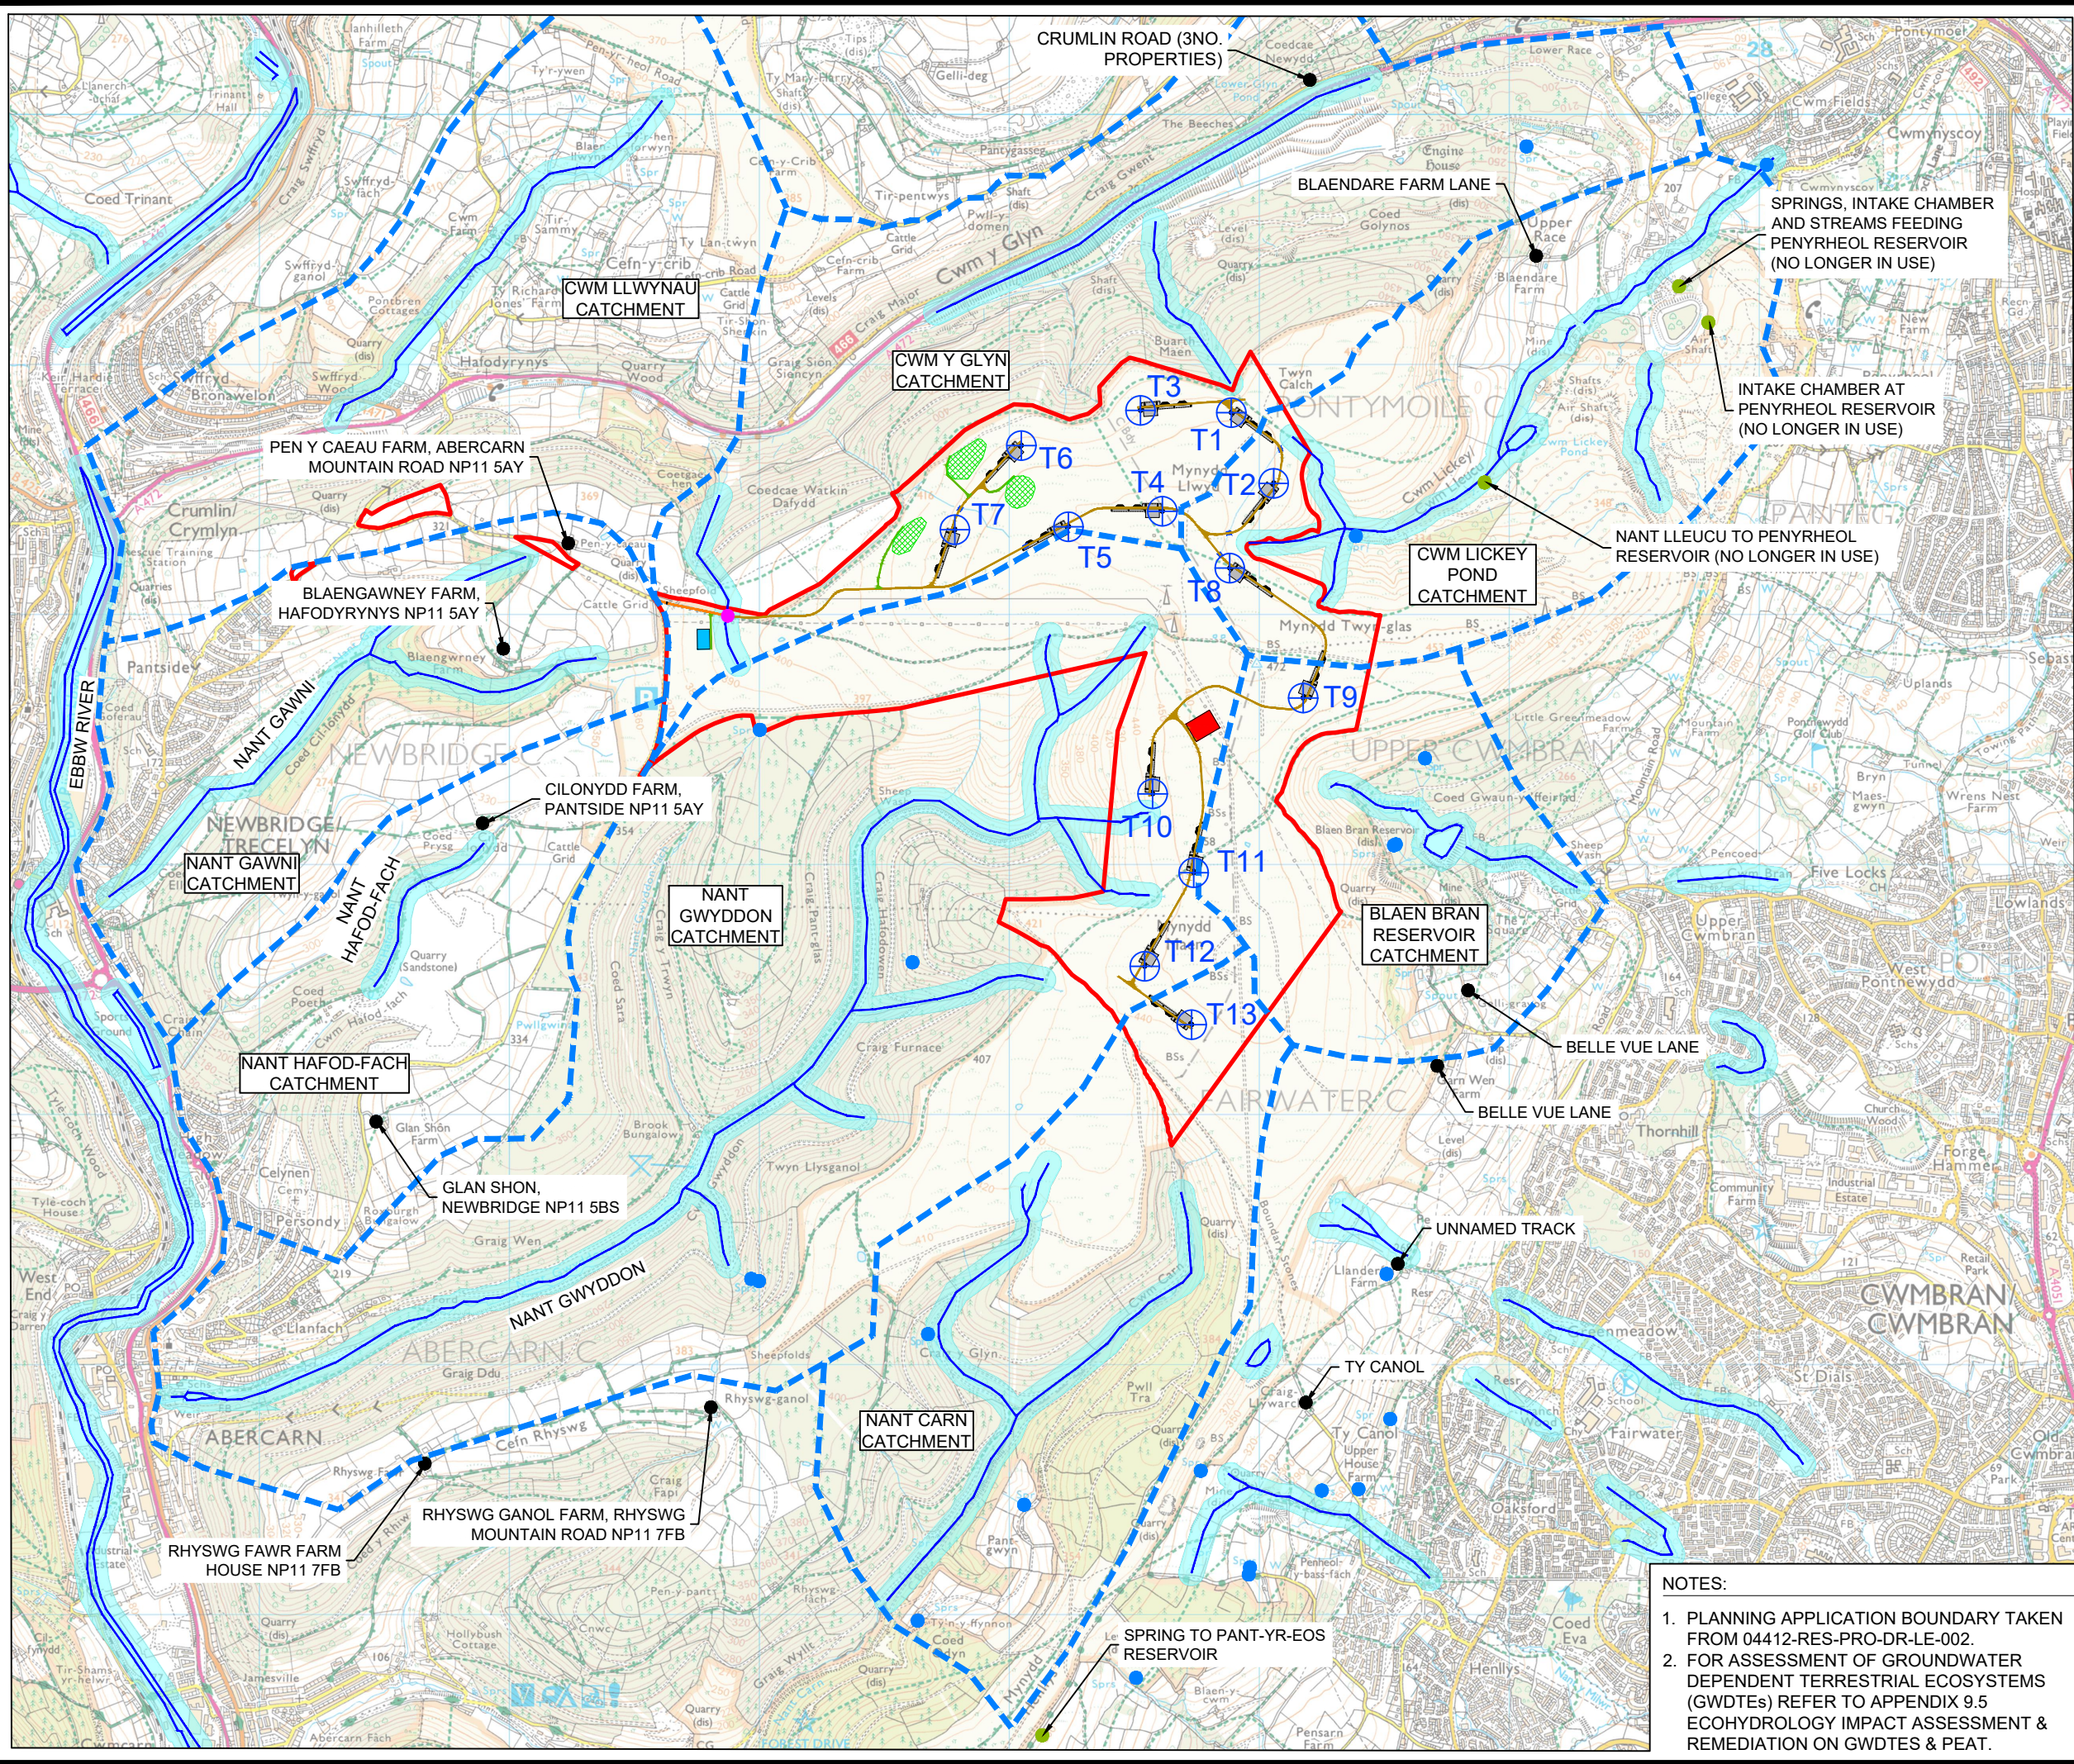

- NOTES:**
1. PLANNING APPLICATION BOUNDARY TAKEN FROM 04412-RES-PRO-DR-LE-002.
 2. FOR ASSESSMENT OF GROUNDWATER DEPENDENT TERRESTRIAL ECOSYSTEMS (GWDTEs) REFER TO APPENDIX 9.5 ECOHYDROLOGY IMPACT ASSESSMENT & REMEDIATION ON GWDTEs & PEAT.