




© CROWN COPYRIGHT, ALL RIGHTS RESERVED.
2024 LICENCE NUMBER 0100031673.

KEY:

-  COMMON LAND
-  REPLACEMENT COMMON LAND (AREA = 14.50ha)
-  COMMON LAND TO BE DEREGISTERED (AREA = 14.48ha)

ISSUE	DRAWN	CHKD	APPD	DATE	REVISION NOTES
1	JM	ES	MH	2023-06-27	First Issue
2	JM	ES	MH	2023-08-10	UPDATED LAYOUT.
3	MC	ES	CJ	2024-01-16	Drawing updates. Internal boundaries and designations added.
4	MC	CJ	CJ	2024-01-23	1:10,000 Scale Sheet added

PROJECT TITLE
MNYDD MAEN WIND FARM

DRAWING TITLE
DEREGISTRATION AND EXCHANGE OF COMMON LAND SECTION 16

RES DRAWING NUMBER
04412-RES-LAY-DR-LE-017


REV
4

PURPOSE	PROJECTION
PERMITTING	OSGB 1936
SCALE	DATUM
1:25,000 @A3	N/A
LAYOUT DRAWING	T-LAYOUT NO
N/A	N/A



BEAUFORT COURT,
EGG FARM LANE,
KINGS LANGLEY,
HERTS WD4 8LR. UK
TEL +44 (0) 1923 299200
WWW.RES-GROUP.COM

THIS DRAWING IS THE PROPERTY OF RENEWABLE ENERGY SYSTEMS LIMITED AND NO REPRODUCTION MAY BE MADE IN WHOLE OR IN PART WITHOUT PERMISSION

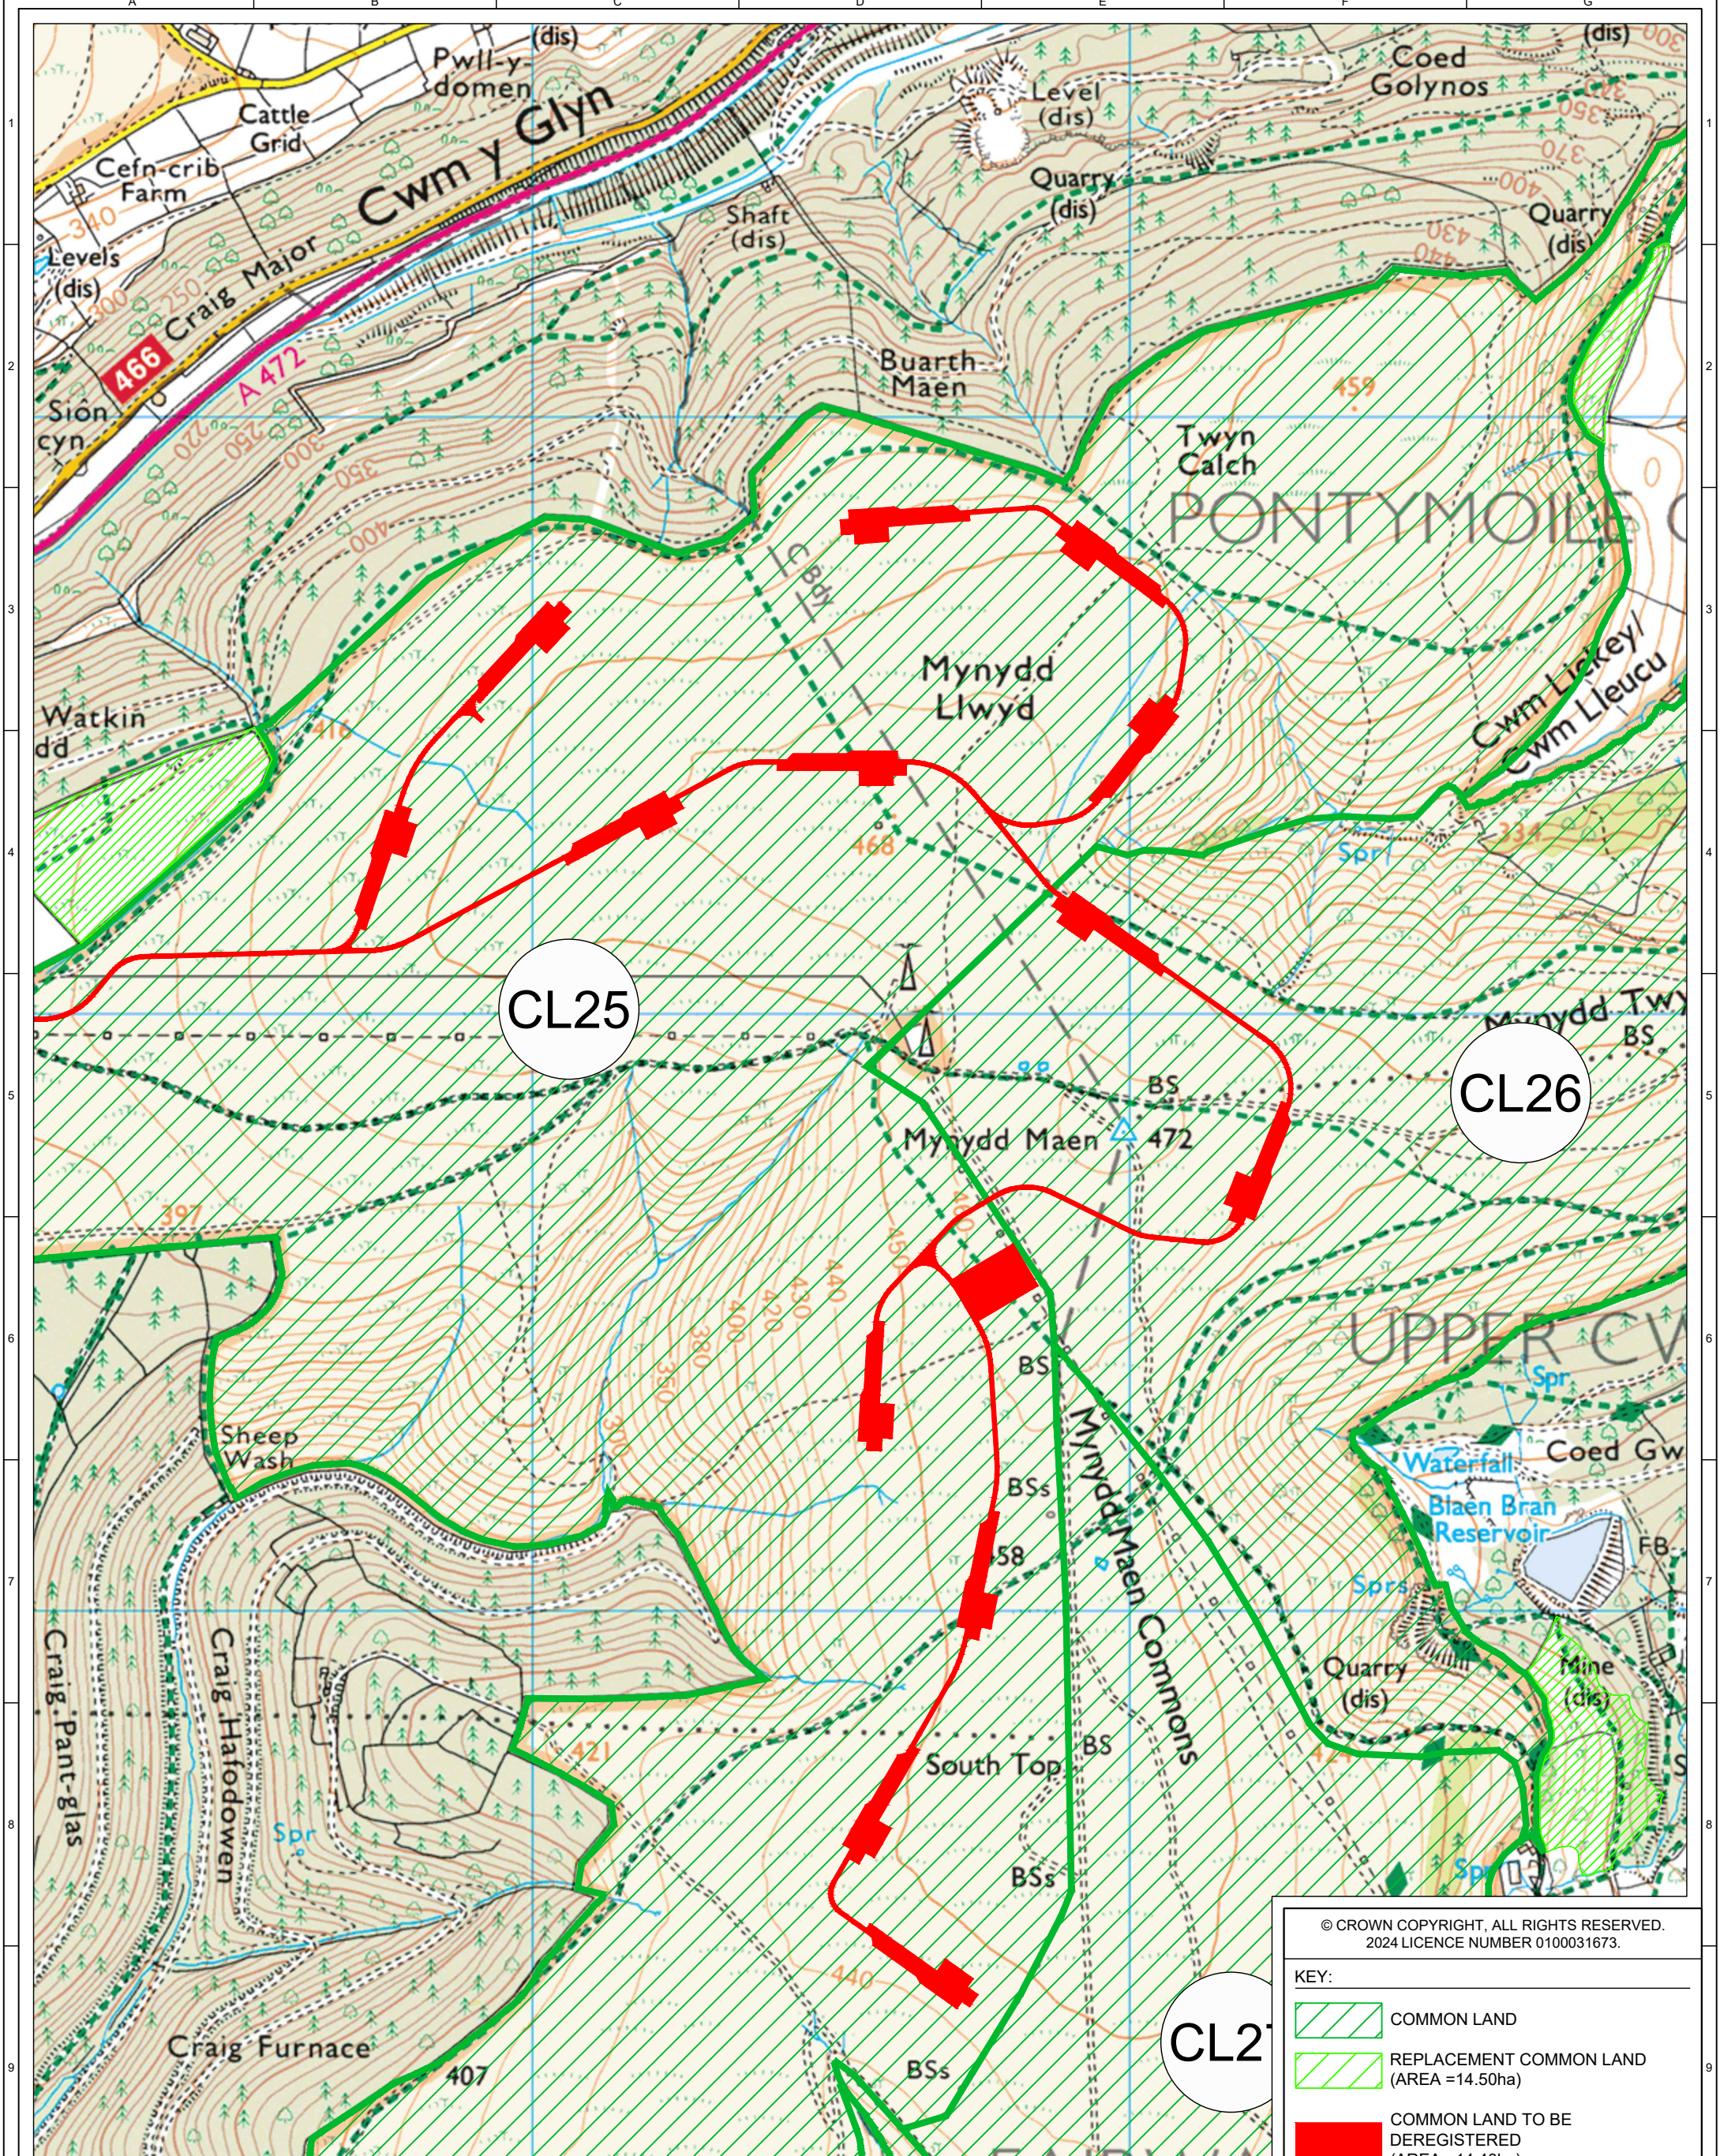

© CROWN COPYRIGHT, ALL RIGHTS RESERVED.
2024 LICENCE NUMBER 0100031673.


KEY:

	COMMON LAND
	REPLACEMENT COMMON LAND (AREA =14.50ha)
	COMMON LAND TO BE DEREGISTERED (AREA =14.48ha)

ISSUE	DRAWN	CHKD	APPD	DATE	REVISION NOTES
1	JM	ES	MH	2023-06-27	First Issue
2	JM	ES	MH	2023-08-10	UPDATED LAYOUT.
3	MC	ES	CJ	2024-01-16	Drawing updates. Internal boundaries and designations added.
4	MC	CJ	CJ	2024-01-23	1:10,000 Scale Sheet added

PROJECT TITLE		MNYDD MAEN WIND FARM	
DRAWING TITLE		DEREGISTRATION AND EXCHANGE OF COMMON LAND SECTION 16	
RES DRAWING NUMBER	04412-RES-LAY-DR-LE-017	REV	4

PURPOSE	PERMITTING	PROJECTION	OSGB 1936
SCALE	1:10,000 @A3	DATUM	N/A
LAYOUT DRAWING	N/A	T-LAYOUT NO	N/A

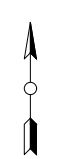

BEAUFORT COURT,
EGG FARM LANE,
KINGS LANGLEY,
HERTS WD4 8LR. UK
TEL +44 (0) 1923 299200
WWW.RES-GROUP.COM

THIS DRAWING IS THE PROPERTY OF RENEWABLE ENERGY SYSTEMS LIMITED AND NO REPRODUCTION MAY BE MADE IN WHOLE OR IN PART WITHOUT PERMISSION