

© CROWN COPYRIGHT, ALL RIGHTS RESERVED.
2024 LICENCE NUMBER 0100031673.


KEY:

	COMMON LAND
	REPLACEMENT COMMON LAND (AREA = 14.50ha)
	COMMON LAND TO BE DEREGISTERED (AREA = 14.48ha)
	TEMPORARY CONSTRUCTION AREA ON COMMON LAND (AREA = 44.32ha)


ISSUE	DRAWN	CHKD	APPD	DATE	REVISION NOTES
1	MC	ES	CJ	2024-01-16	First Issue
2	MC	CJ	CJ	2024-01-23	1:10,000 Scale sheet added


PROJECT TITLE		MNYDD MAEN WIND FARM	
DRAWING TITLE		RESTRICTED WORKS ON COMMON LAND SECTION S38	
RES DRAWING NUMBER	REV	04412-RES-LAY-DR-LE-018 2	
THIS DRAWING IS THE PROPERTY OF RENEWABLE ENERGY SYSTEMS LIMITED AND NO REPRODUCTION MAY BE MADE IN WHOLE OR IN PART WITHOUT PERMISSION			

PURPOSE	PROJECTION
PLANNING	OSGB 1936
SCALE	DATUM
1:25,000 @A3	N/A
LAYOUT DRAWING	T-LAYOUT NO
N/A	N/A



BEAUFORT COURT,
EGG FARM LANE,
KINGS LANGLEY,
HERTS WD4 8LR. UK
TEL +44 (0) 1923 299200
WWW.RES-GROUP.COM

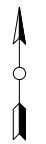

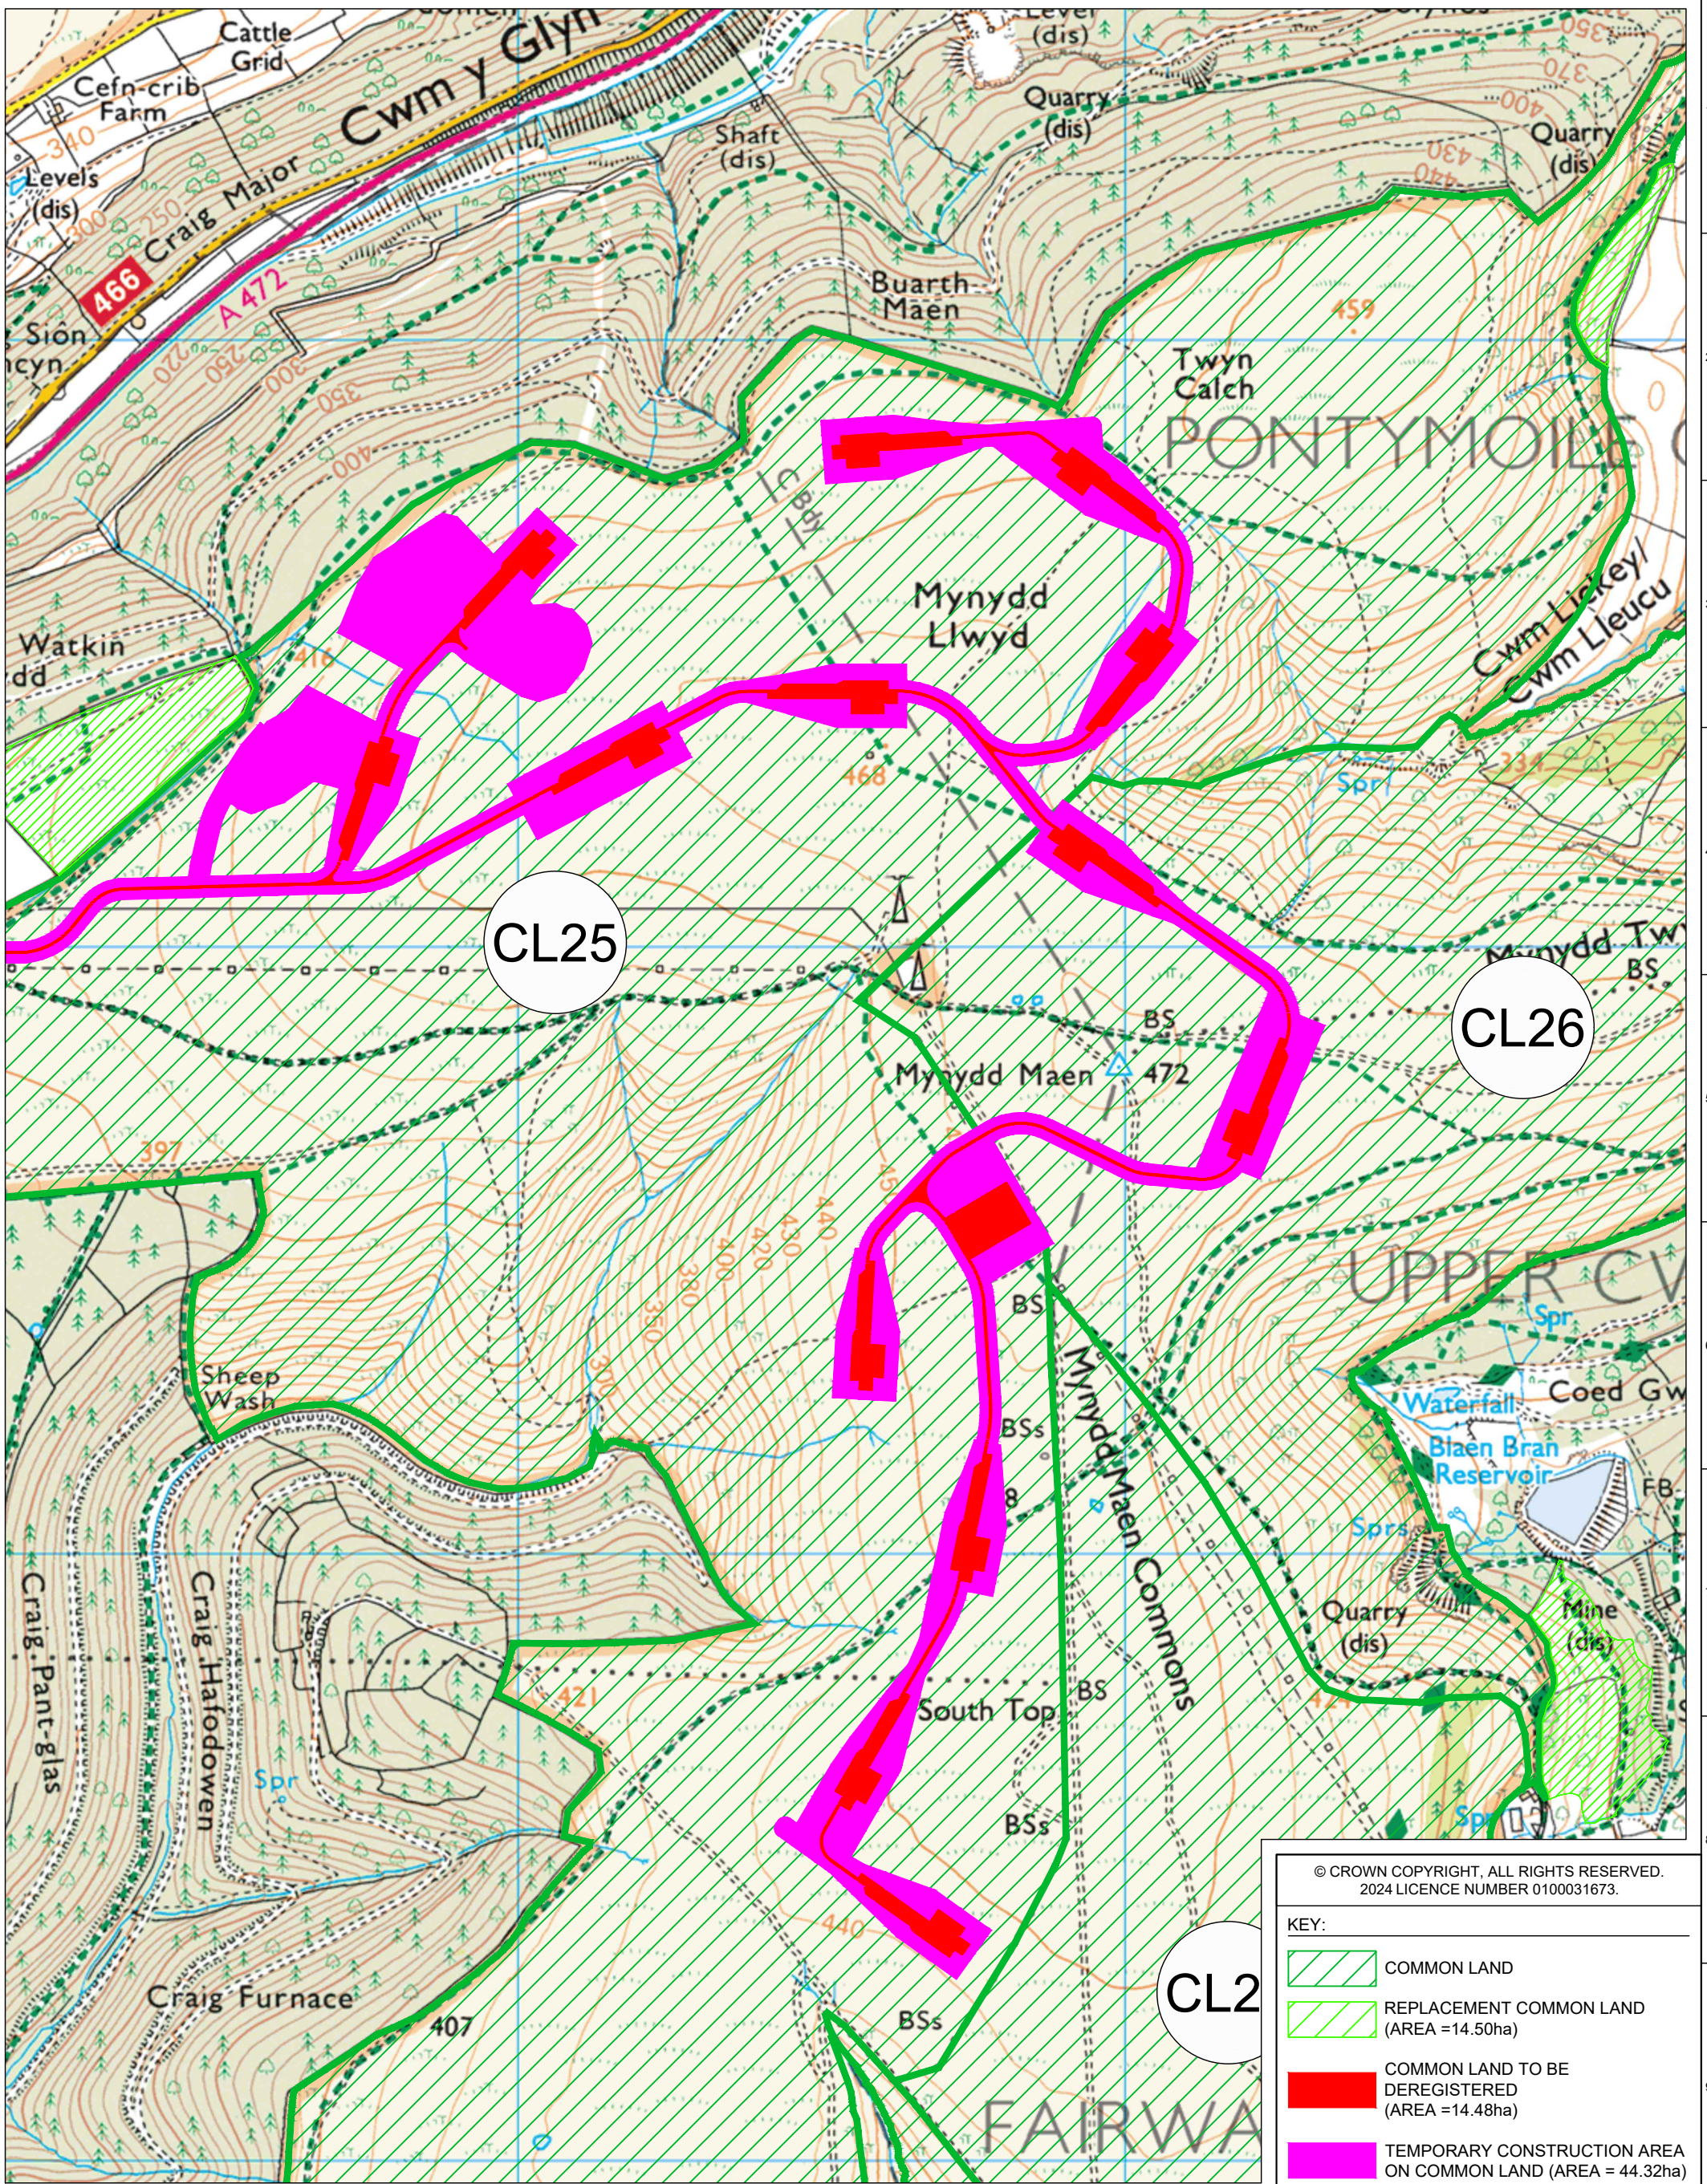

© CROWN COPYRIGHT, ALL RIGHTS RESERVED.
2024 LICENCE NUMBER 0100031673.

KEY:

	COMMON LAND
	REPLACEMENT COMMON LAND (AREA = 14.50ha)
	COMMON LAND TO BE DEREGISTERED (AREA = 14.48ha)
	TEMPORARY CONSTRUCTION AREA ON COMMON LAND (AREA = 44.32ha)

ISSUE	DRAWN	CHKD	APPD	DATE	REVISION NOTES
1	MC	ES	CJ	2024-01-16	First Issue
2	MC	CJ	CJ	2024-01-23	1:10,000 Scale sheet added

PROJECT TITLE
MNYDD MAEN WIND FARM

DRAWING TITLE
RESTRICTED WORKS ON COMMON LAND SECTION S38

PURPOSE	PLANNING	PROJECTION	OSGB 1936
SCALE	1:10,000 @A3	DATUM	N/A
LAYOUT DRAWING	N/A	T-LAYOUT NO	N/A

RES DRAWING NUMBER
04412-RES-LAY-DR-LE-018

REV
2



BEAUFORT COURT,
EGG FARM LANE,
KINGS LANGLEY,
HERTS WD4 8LR. UK
TEL +44 (0) 1923 299200
WWW.RES-GROUP.COM

THIS DRAWING IS THE PROPERTY OF RENEWABLE ENERGY SYSTEMS LIMITED AND NO REPRODUCTION MAY BE MADE IN WHOLE OR IN PART WITHOUT PERMISSION

