

**MYNYDD MAEN
WIND FARM**


**FIGURE 9.3
PEAT DEPTH PLAN**

© CROWN COPYRIGHT, ALL RIGHTS RESERVED.
2024 LICENCE NUMBER 0100031673.


- KEY:**
- PLANNING APPLICATION BOUNDARY (CENTRE OF LINE DENOTES BOUNDARY)
 - TURBINE
 - WIND FARM INFRASTRUCTURE

- NOTES:**
1. EXISTING GROUND CONTOURS SHOWN AT 2.0m INTERVALS.

SHEET 1 OF 2
PEAT DEPTH PLAN

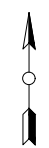

PEAT DEPTHS		
MINIMUM DEPTH	MAXIMUM DEPTH	COLOUR
>0.00m	0.25m	
>0.25m	0.50m	
>0.50m	0.75m	
>0.75m	1.00m	
>1.00m	2.00m	
>2.00m	3.30m	

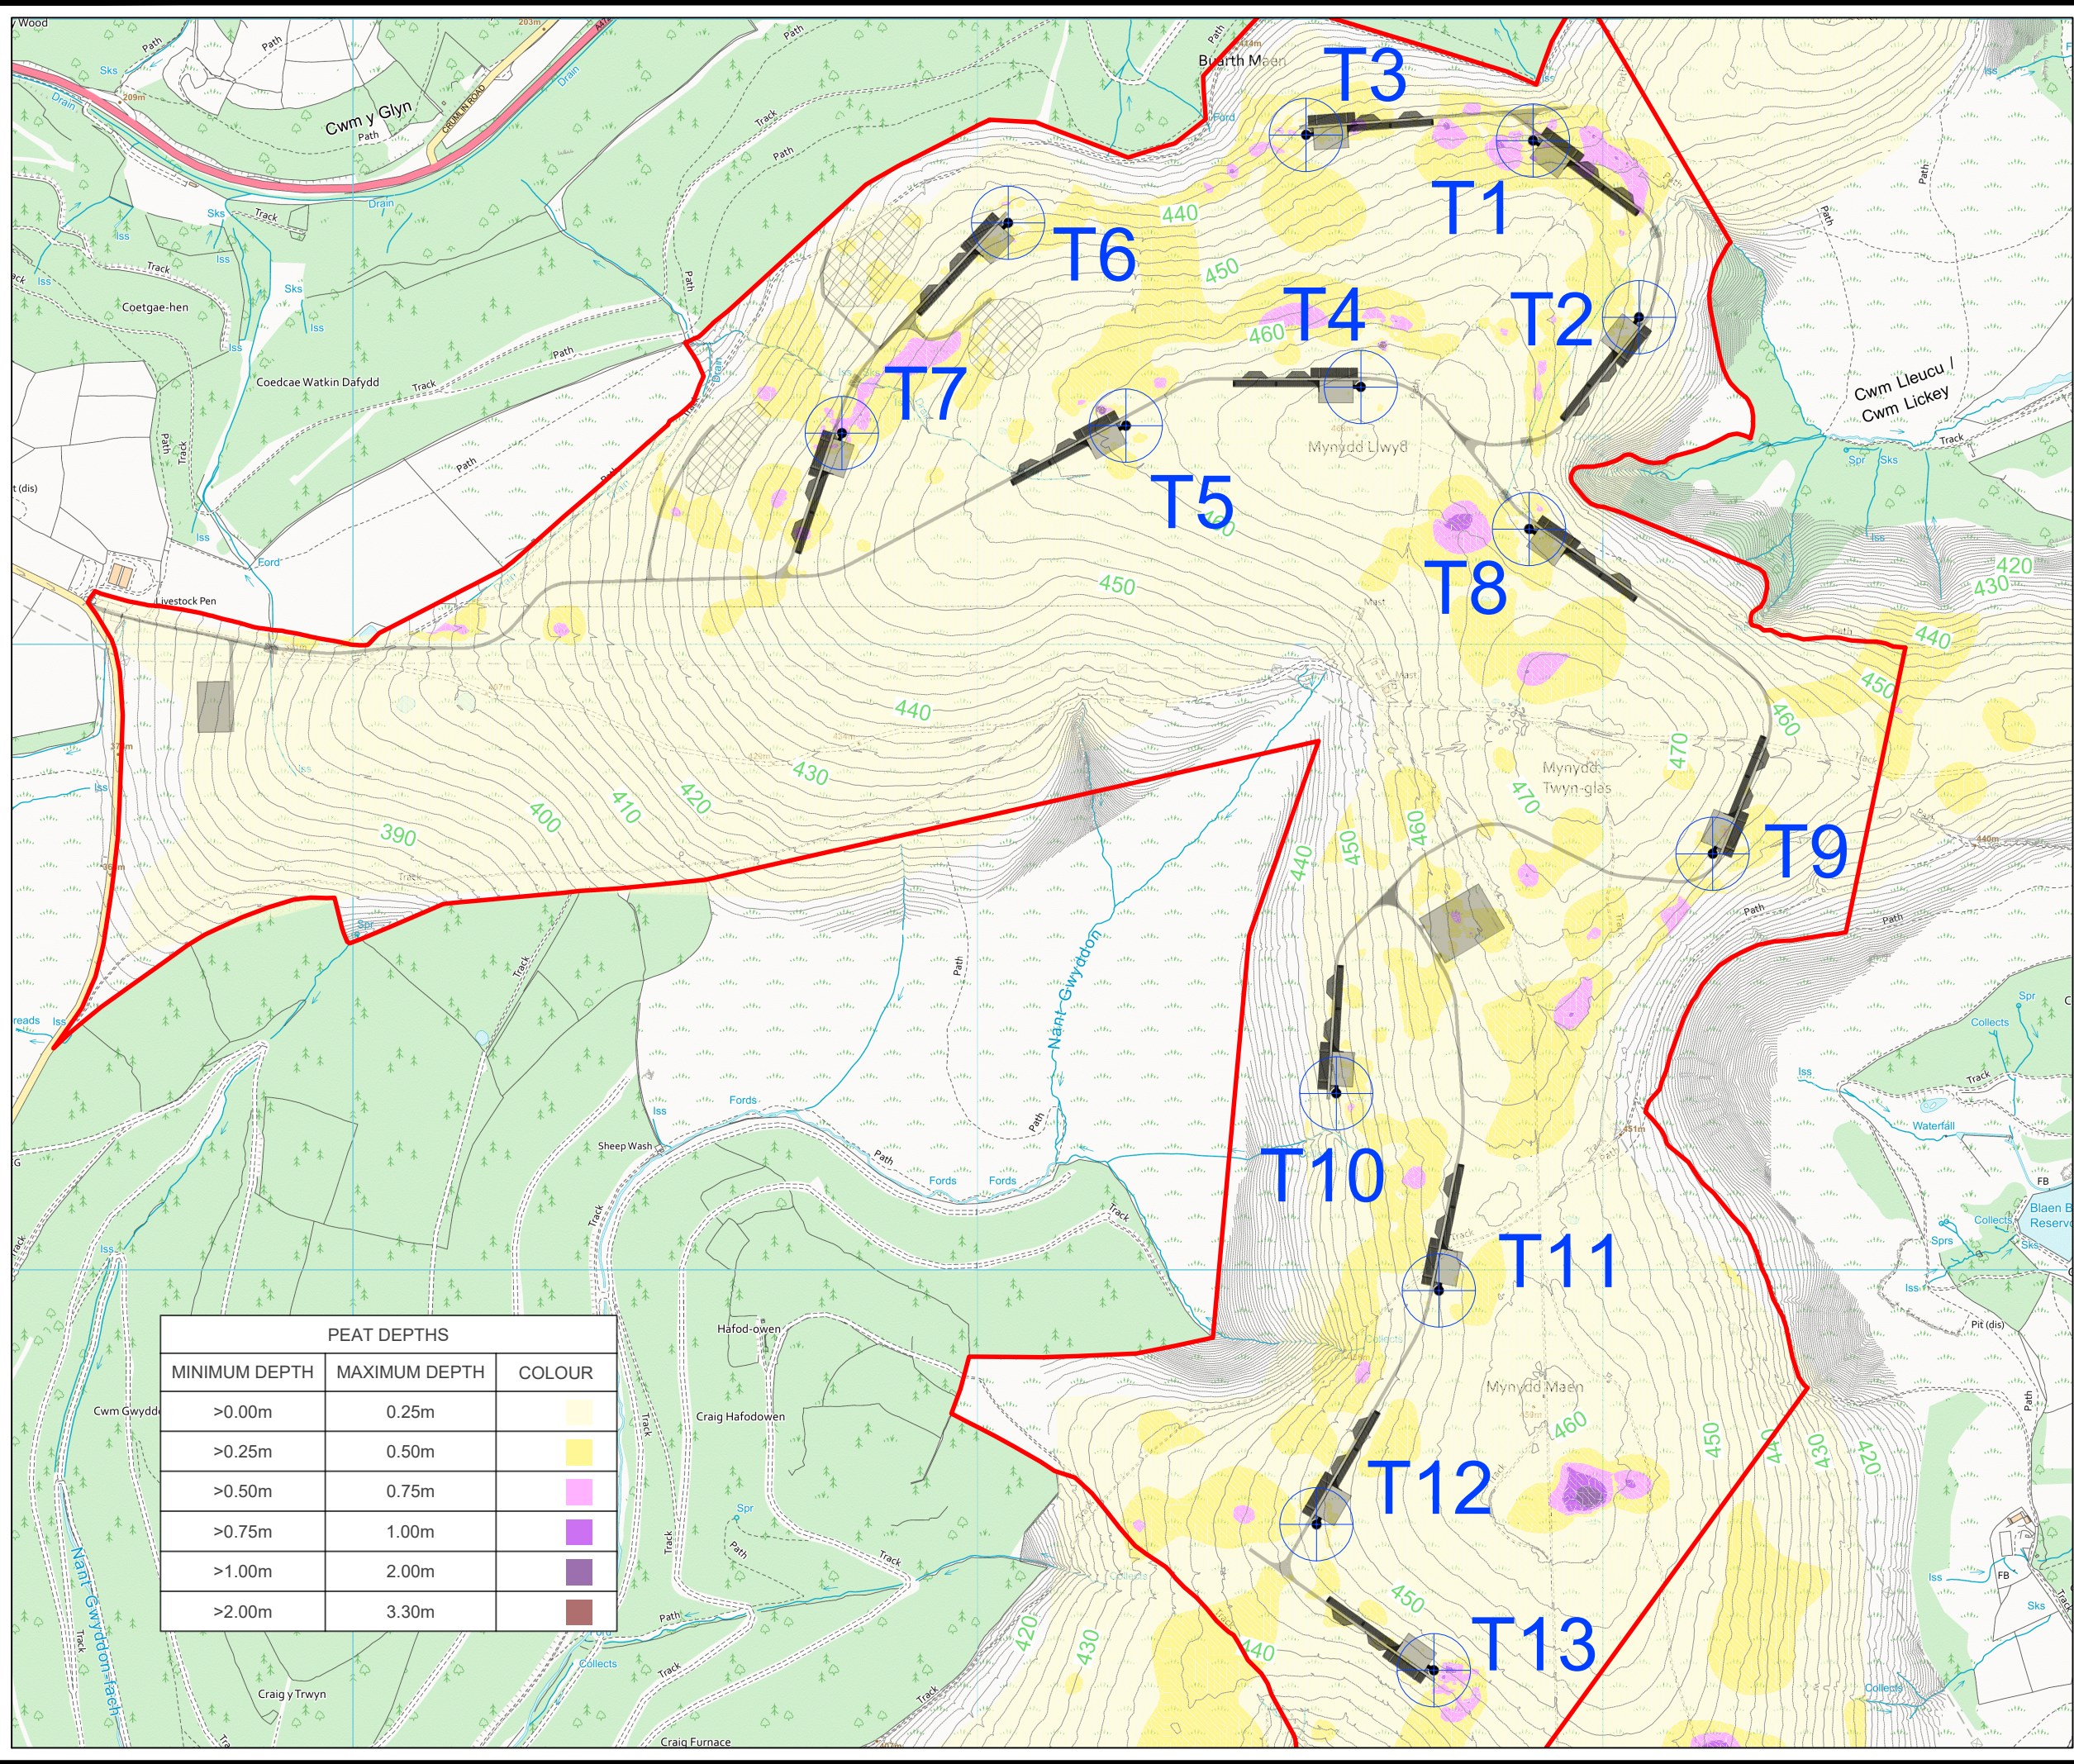

LAYOUT DWG N/A T-LAYOUT NO. PWALmym024

DRAWING NUMBER **04412-RES-STE-DR-PT-004** REV **4**

SCALE - 1:10,000 @ A3

**ENVIRONMENTAL STATEMENT
2024**

THIS DRAWING IS THE PROPERTY OF RENEWABLE ENERGY SYSTEMS LTD. AND NO REPRODUCTION MAY BE MADE IN WHOLE OR IN PART WITHOUT PERMISSION

**MYNYDD MAEN
WIND FARM**


**FIGURE 9.3
PEAT DEPTH PLAN**

© CROWN COPYRIGHT, ALL RIGHTS RESERVED.
2024 LICENCE NUMBER 0100031673.


- KEY:**
- PLANNING APPLICATION BOUNDARY (CENTRE OF LINE DENOTES BOUNDARY)
 - TURBINE
 - WIND FARM INFRASTRUCTURE
 - PEAT PROBE LOCATIONS

- NOTES:**
1. EXISTING GROUND CONTOURS SHOWN AT 2.0m INTERVALS.

SHEET 2 OF 2
PEAT DEPTH PLAN
(PEAT PROBE LOCATIONS)

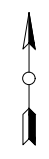

PEAT DEPTHS		
MINIMUM DEPTH	MAXIMUM DEPTH	COLOUR
>0.00m	0.25m	
>0.25m	0.50m	
>0.50m	0.75m	
>0.75m	1.00m	
>1.00m	2.00m	
>2.00m	3.30m	

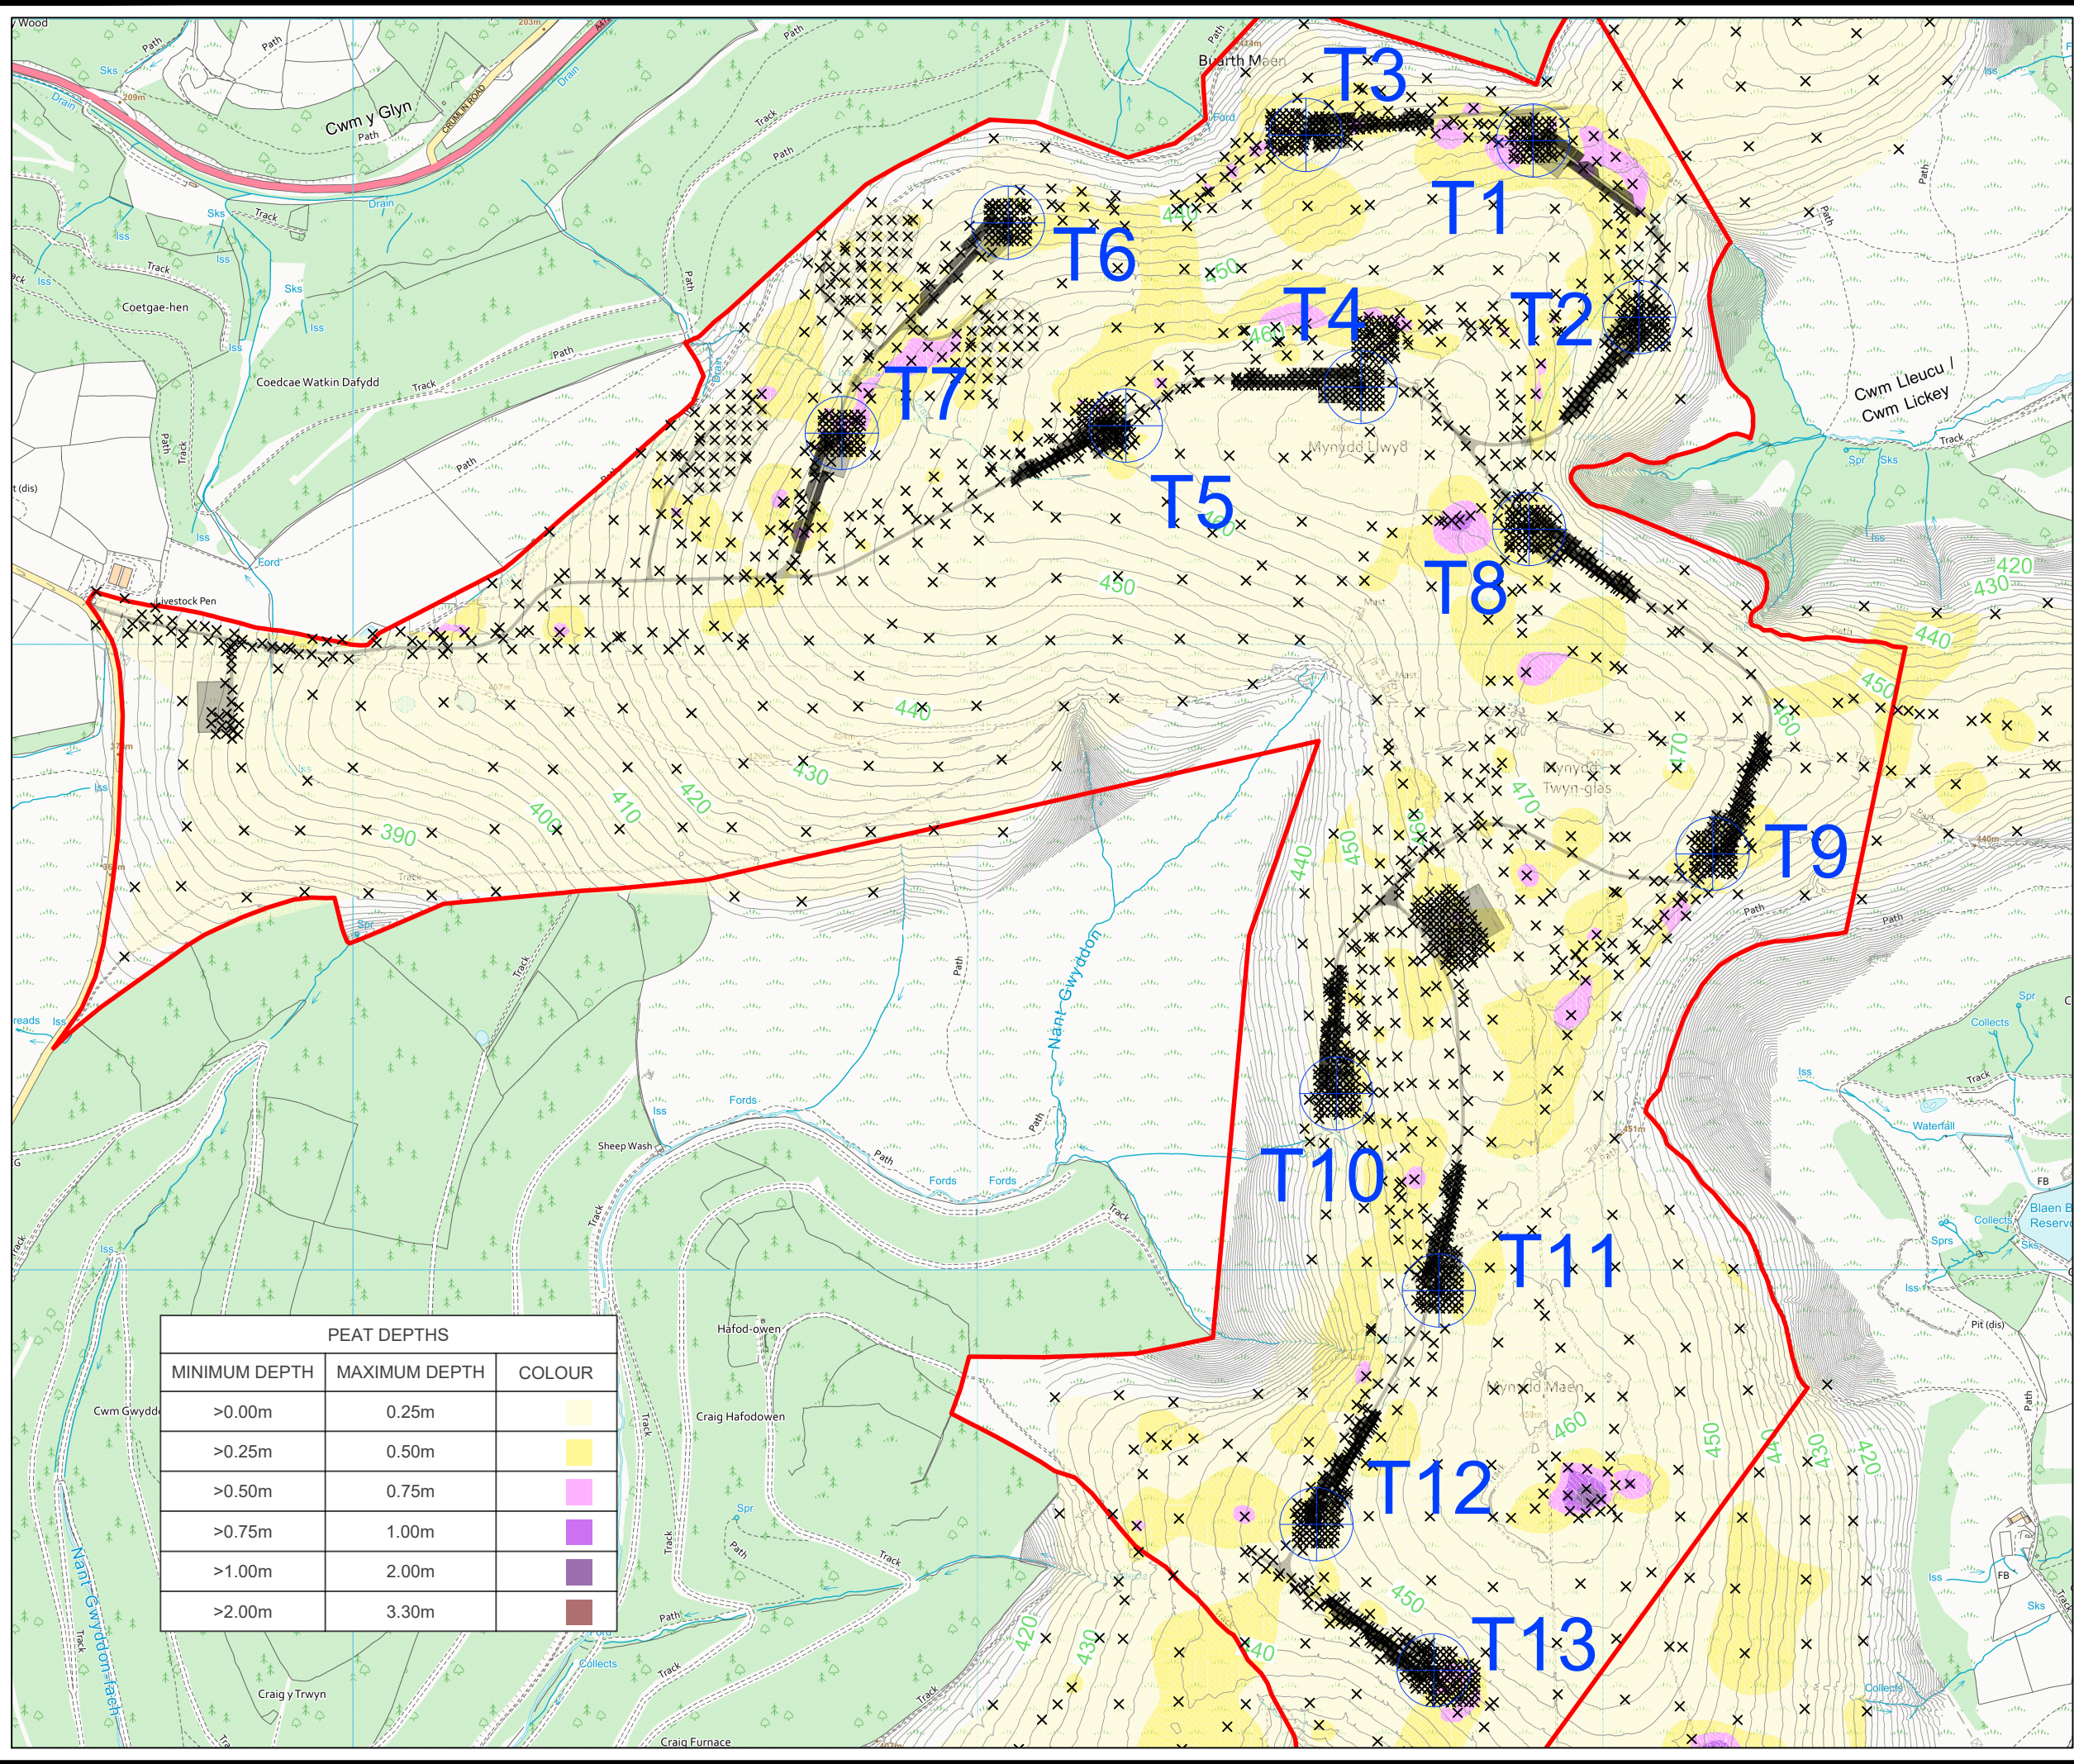

LAYOUT DWG N/A T-LAYOUT NO. PWALmym024

DRAWING NUMBER **04412-RES-STE-DR-PT-004** REV **4**

SCALE - 1:10,000 @ A3

**ENVIRONMENTAL STATEMENT
2024**

THIS DRAWING IS THE PROPERTY OF RENEWABLE ENERGY SYSTEMS LTD. AND NO REPRODUCTION MAY BE MADE IN WHOLE OR IN PART WITHOUT PERMISSION