


**MYNYDD MAEN
WIND FARM**

FIGURE 3.4

**CRANE HARDSTANDING
GENERAL ARRANGEMENT**

REF	DESCRIPTION	AREA (m ²)	MAINTENANCE
P1	MAIN HARDSTANDING	1925.0	PERMANENT
T1	BLADE LAYDOWN SUPPORTS	90.0	TEMPORARY
T2	ASSIST CRANE AREA	300.0	TEMPORARY
T3	BOOM SUPPORT	36.0	TEMPORARY
T4	TEMPORARY ACCESS	104.0	TEMPORARY

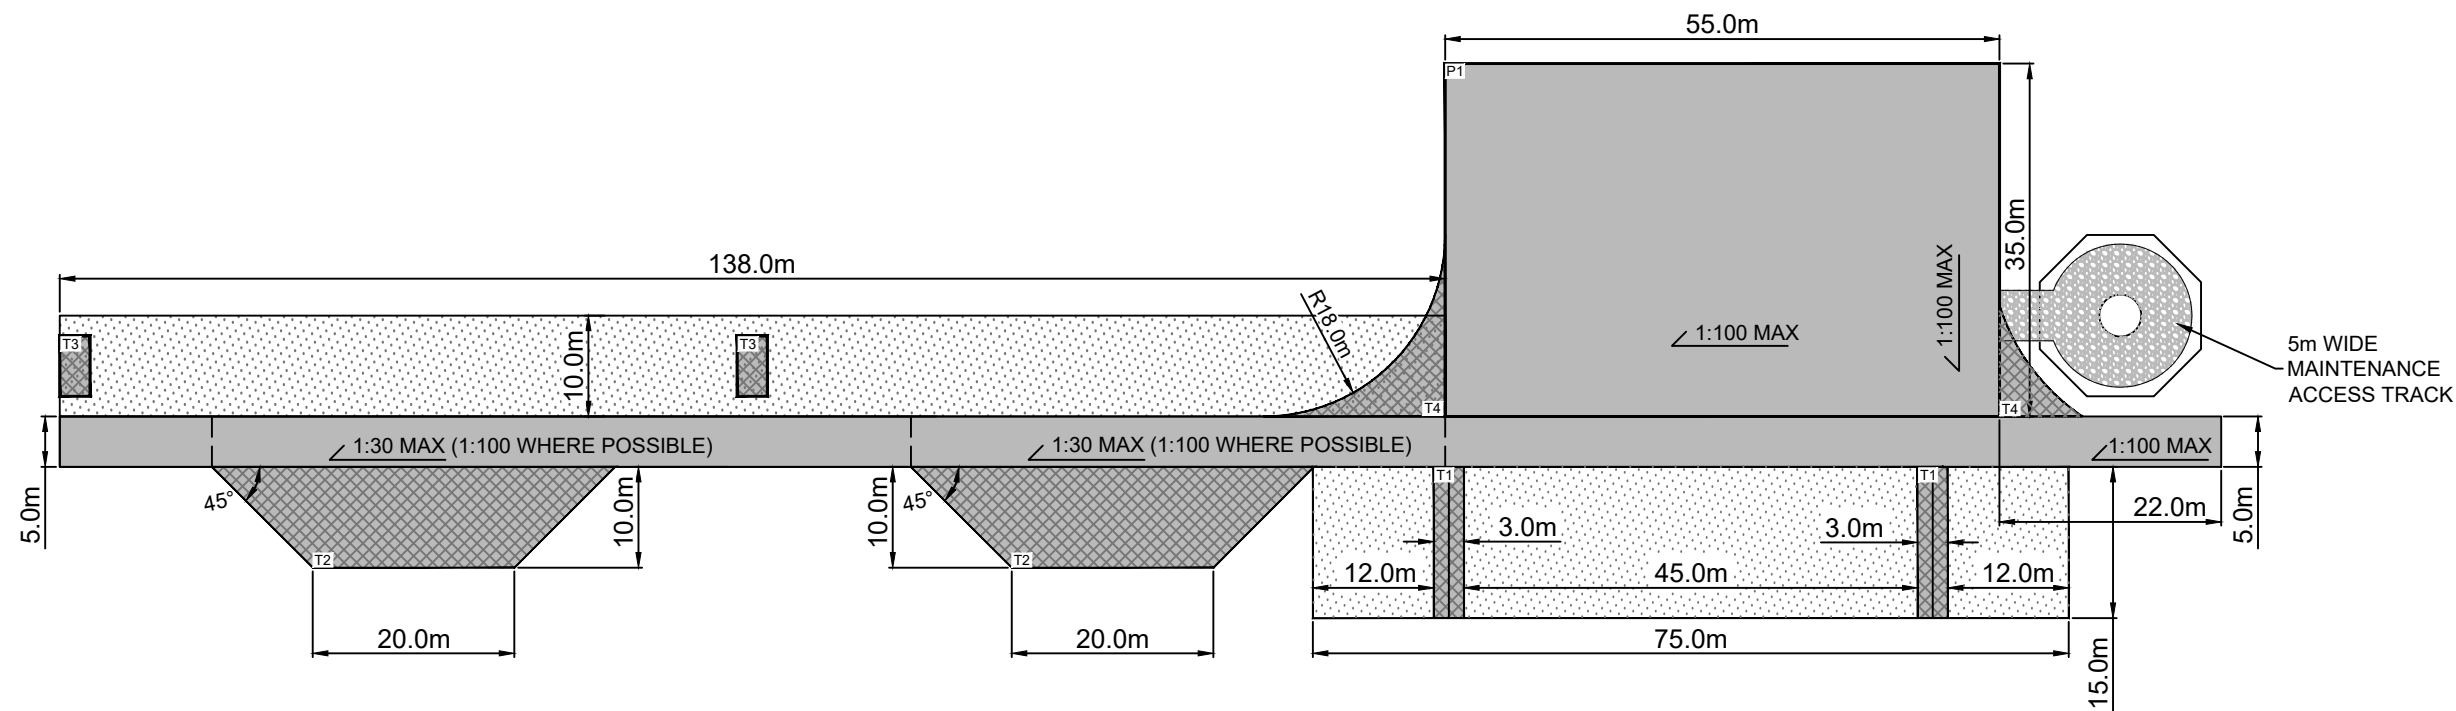

NOTES:

1. ALL DIMENSIONS IN METRES.
2. HARDSTANDING ARRANGEMENT SUBJECT TO CHANGE DEPENDANT ON SPECIFIC WIND TURBINE MODEL SELECTED FOR CONSTRUCTION.
3. ALL HARDSTANDINGS TO BE CONSTRUCTED ON SUITABLE FOUNDATION MATERIAL.
4. ALL HARDSTANDINGS TO BE FINISHED WITH CRUSHED ROCK, FORMING A FREE DRAINING SURFACE.
5. TRACK ADJACENT TO CRANE HARDSTANDING TO BE DESIGNED TO ACCEPT CRANE OUTRIGGER LOADING.
6. TO PROTECT AGAINST INJURY, SUITABLE EDGE PROTECTION IS REQUIRED WHERE THERE IS A DIFFERENCE OF GREATER THAN 1M BETWEEN THE HARDSTAND SURFACE AND THE ADJACENT GROUND.

KEY:

	PERMANENT WORKS
	TEMPORARY WORKS
	MAINTENANCE ACCESS TRACK

LAYOUT DWG	N/A	T-LAYOUT NO.	N/A
------------	-----	--------------	-----

DRAWING NUMBER	04412-RES-ERW-DR-PE-004	REV	3
----------------	-------------------------	-----	---

SCALE - 1:500 @ A3

**ENVIRONMENTAL STATEMENT
2024**

THIS DRAWING IS THE PROPERTY OF RENEWABLE ENERGY SYSTEMS LTD. AND NO REPRODUCTION MAY BE MADE IN WHOLE OR IN PART WITHOUT PERMISSION