

MYNYDD MAEN WIND FARM


FIGURE 9.1

DRAINAGE CATCHMENT AREAS AND RECEPTORS

© CROWN COPYRIGHT, ALL RIGHTS RESERVED. 2024 LICENCE NUMBER 0100031673.

KEY:

- PLANNING APPLICATION BOUNDARY (CENTRE OF LINE DENOTES BOUNDARY)
- TURBINE
- TRACK (NEW)
- TRACK (UPGRADED)
- TRACK (TEMPORARY)
- TURNING HEAD
- HARDSTANDING
- SUBSTATION
- TEMPORARY CONSTRUCTION COMPOUND
- BORROW PIT SEARCH AREAS
- WATERCOURSE WITH 50m BUFFER (FROM 1:50,000 SCALE MAPPING)
- - - CATCHMENT AREA
- REGISTERED PUBLIC LICENCED ABSTRACTIONS
- PRIVATE WATER SUPPLIES
- WATERCOURSE CROSSING
- SPRINGS (SPR)

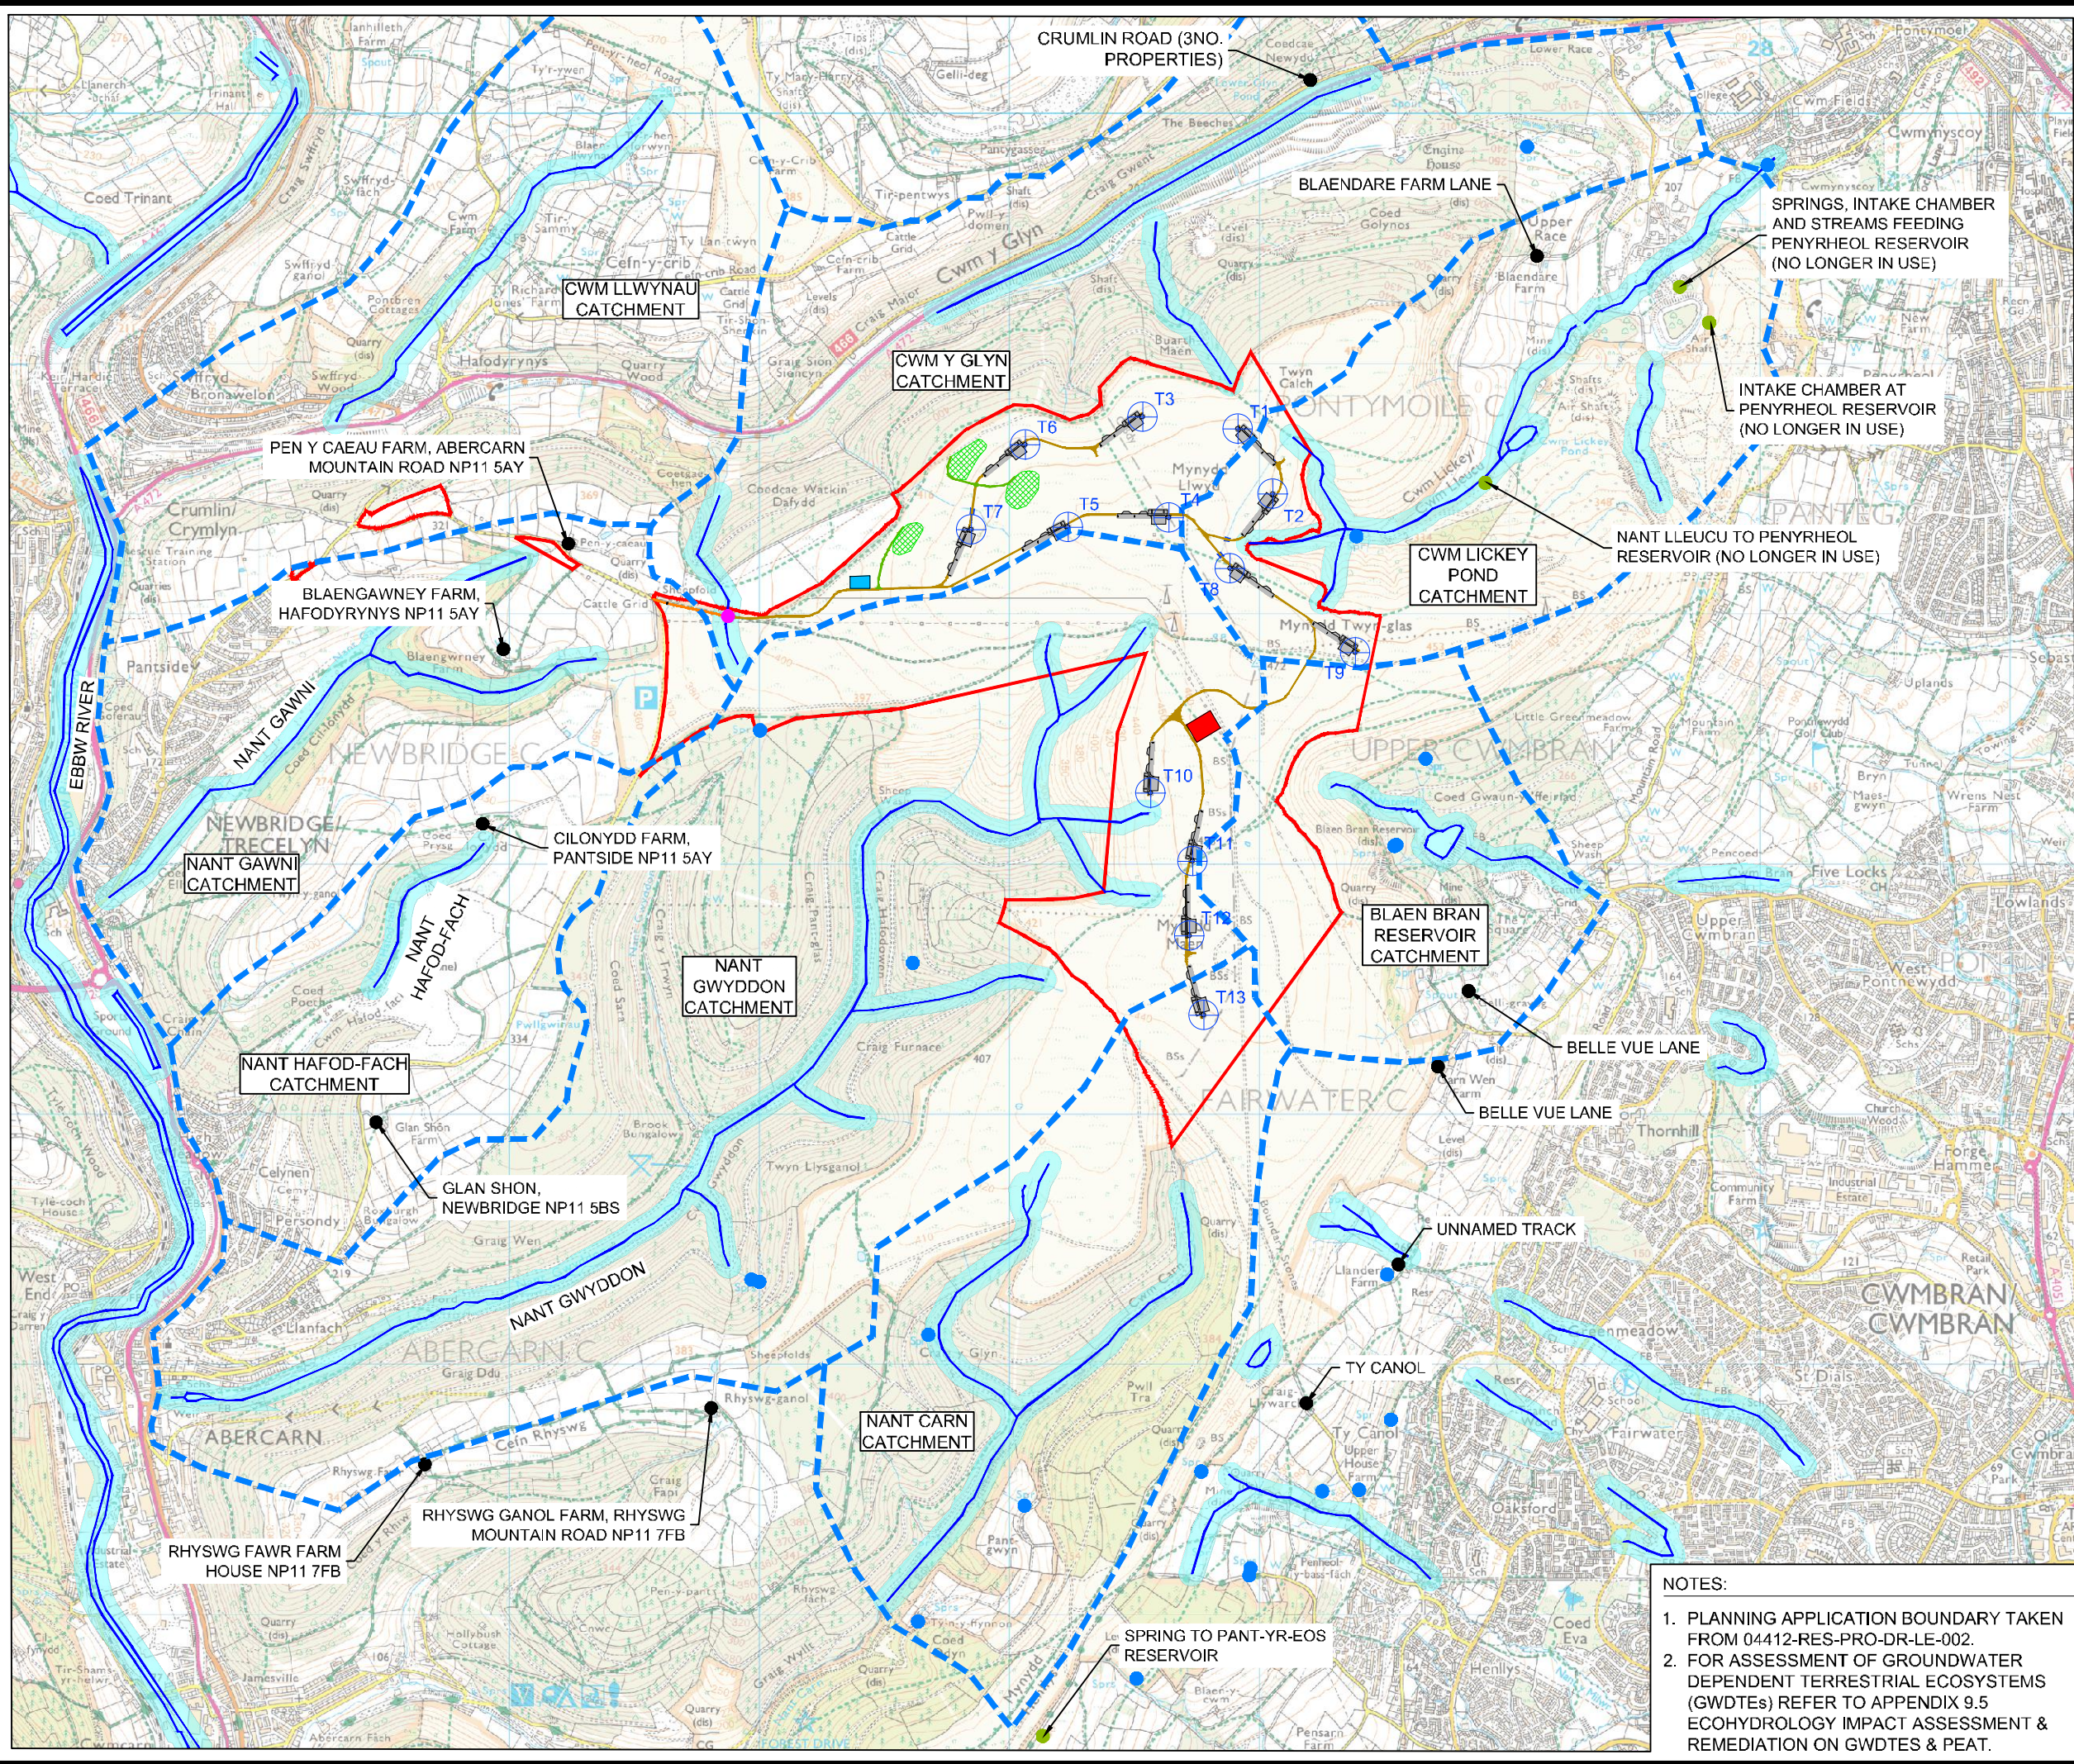

NOTES:

1. PLANNING APPLICATION BOUNDARY TAKEN FROM 04412-RES-PRO-DR-LE-002.
2. FOR ASSESSMENT OF GROUNDWATER DEPENDENT TERRESTRIAL ECOSYSTEMS (GWDTEs) REFER TO APPENDIX 9.5 ECHOHYDROLOGY IMPACT ASSESSMENT & REMEDIATION ON GWDTEs & PEAT.

LAYOUT DWG	N/A	T-LAYOUT NO.	PWAlmym035
DRAWING NUMBER	04412-RES-DRN-DR-PT-001	REV	3
SCALE - 1:25,000 @ A3			
ENVIRONMENTAL STATEMENT 2024			
THIS DRAWING IS THE PROPERTY OF RENEWABLE ENERGY SYSTEMS LTD. AND NO REPRODUCTION MAY BE MADE IN WHOLE OR IN PART WITHOUT PERMISSION			