


# Section 38 Commons Act 2006 Application Figures

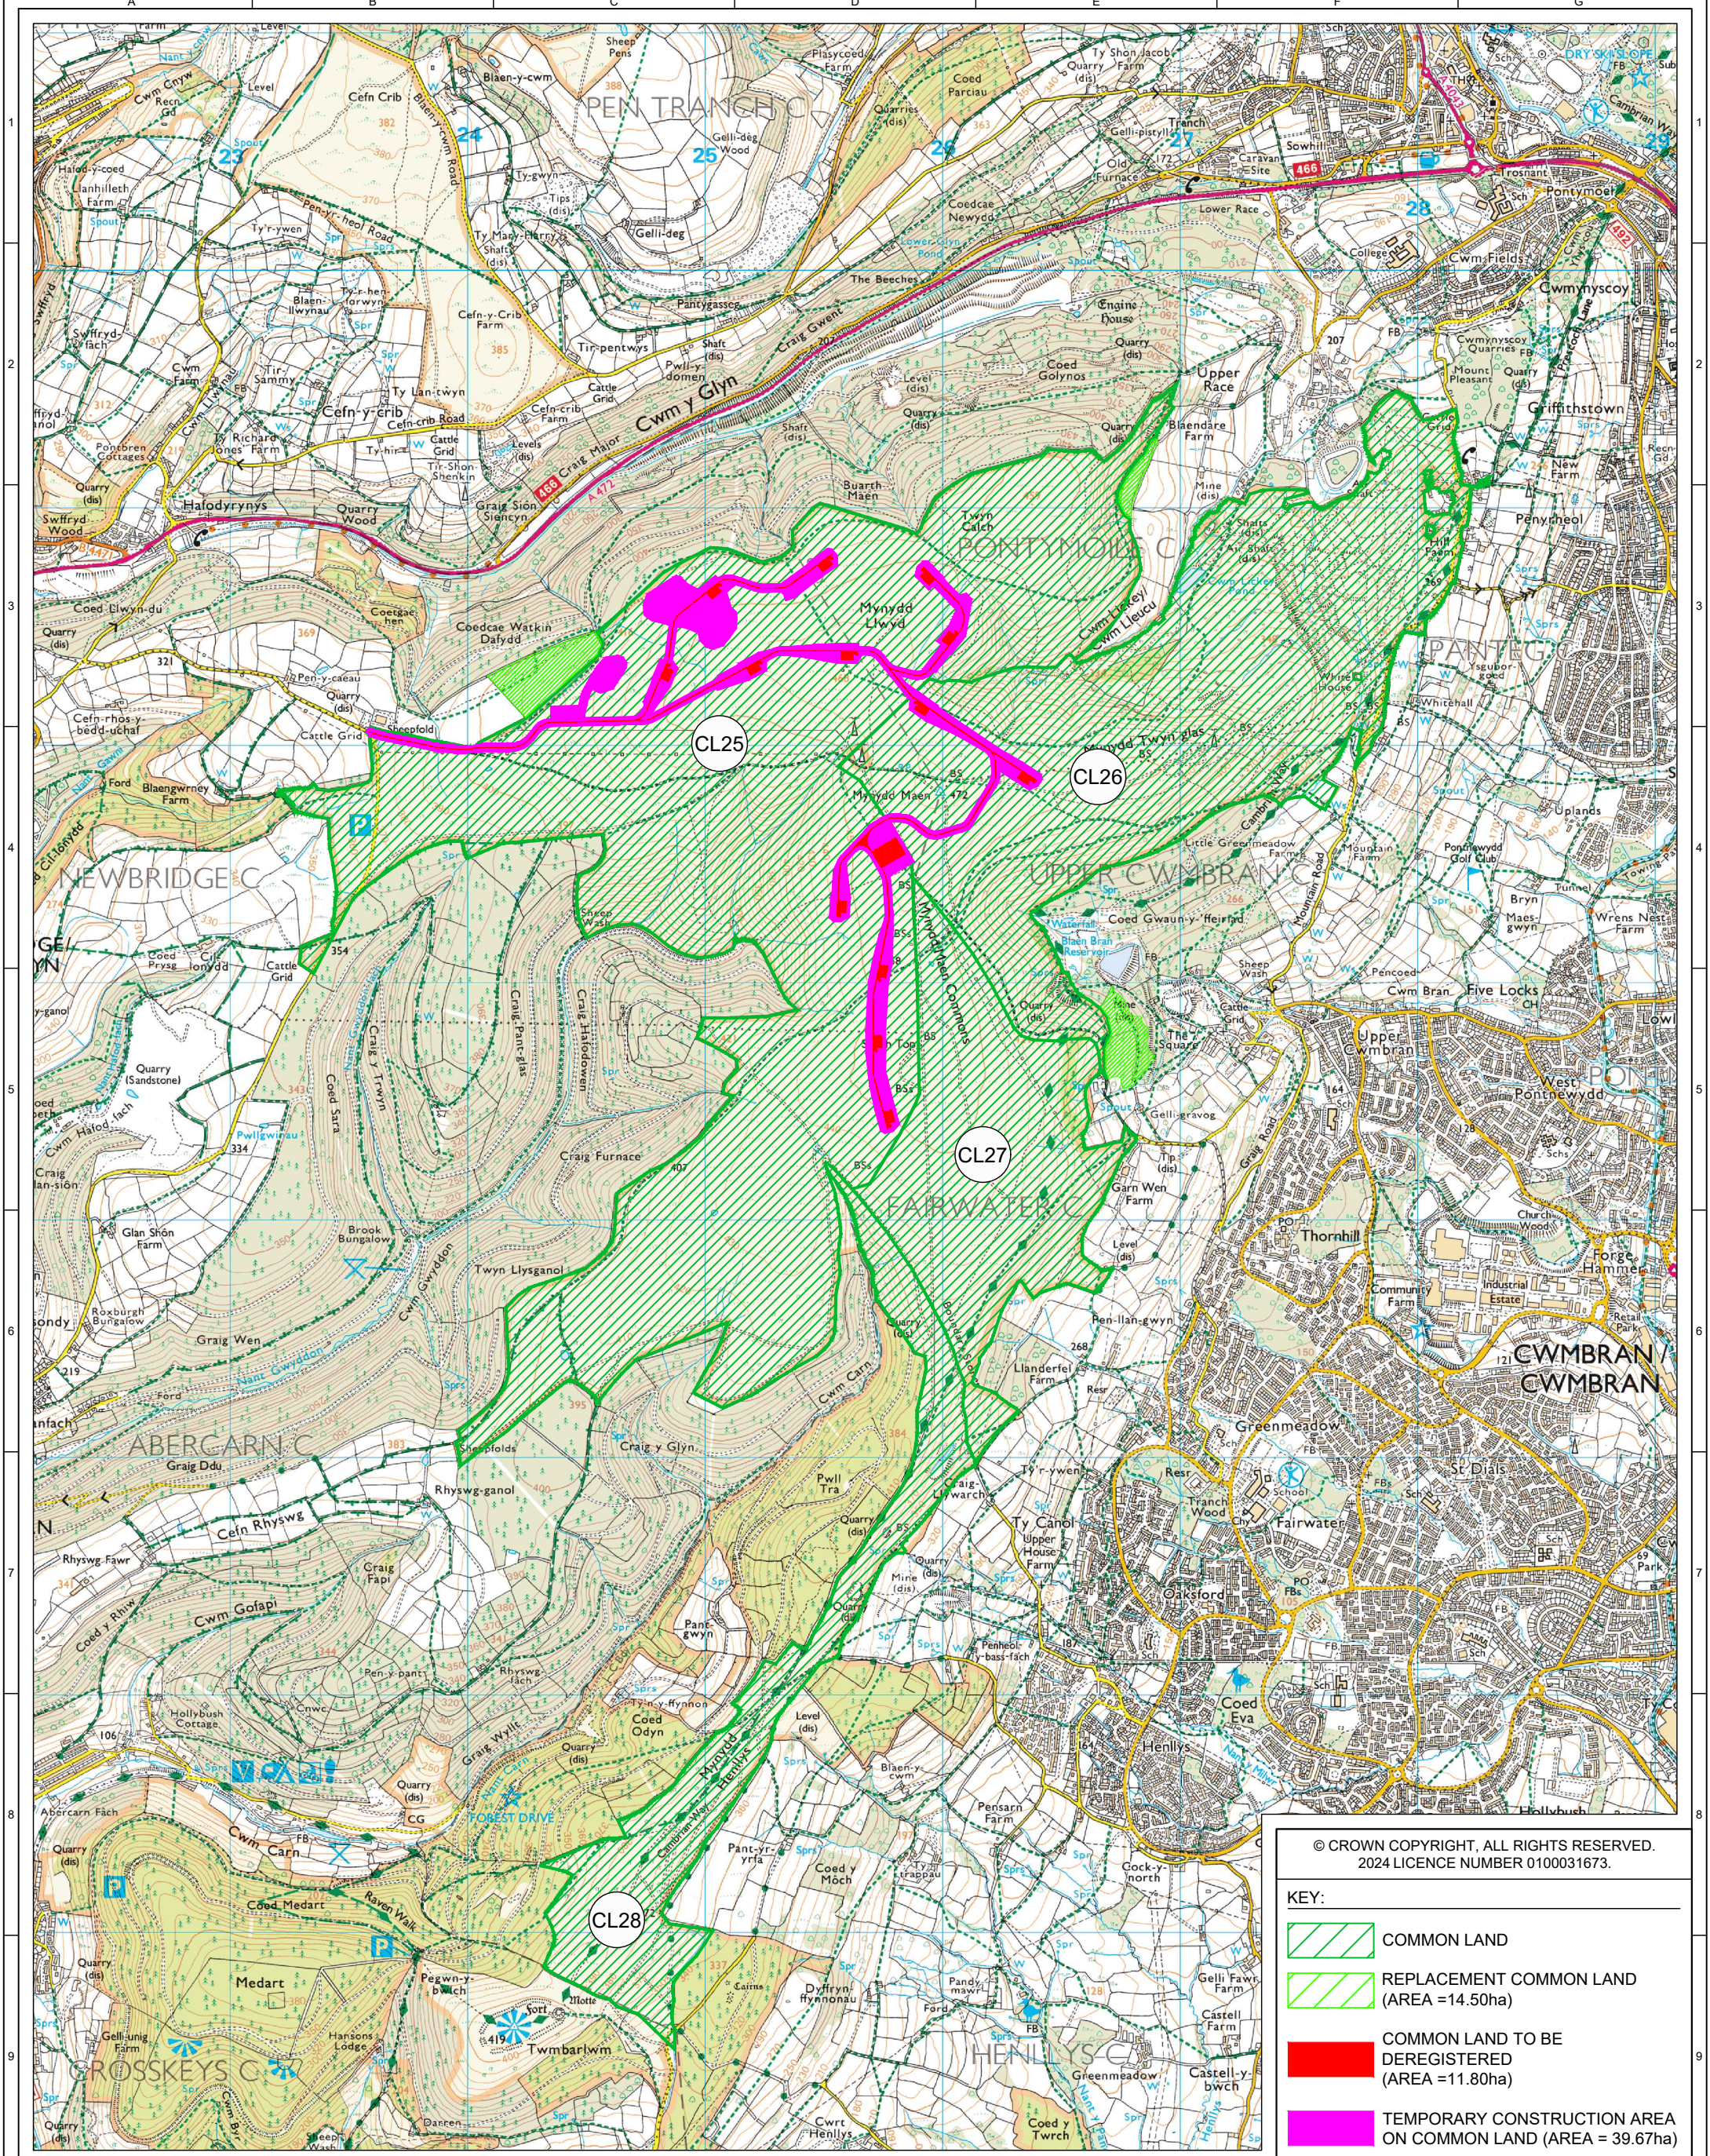

© CROWN COPYRIGHT, ALL RIGHTS RESERVED.  
2024 LICENCE NUMBER 0100031673.

**KEY:**

	COMMON LAND
	REPLACEMENT COMMON LAND (AREA =14.50ha)
	COMMON LAND TO BE DEREGISTERED (AREA =11.80ha)
	TEMPORARY CONSTRUCTION AREA ON COMMON LAND (AREA = 39.67ha)

ISSUE	DRAWN	CHKD	APPD	DATE	REVISION NOTES
1	MC	ES	CJ	2024-01-16	First Issue
2	MC	CJ	CJ	2024-01-23	1:10,000 Scale sheet added
3	JM	BY	APPD	2024-06-03	AREAS REVISED FOLLOWING ADDITIONAL PEAT DEPTH SURVEY.

PROJECT TITLE  
**MNYDD MAEN WIND FARM**

DRAWING TITLE  
**RESTRICTED WORKS ON COMMON LAND SECTION S38**


PURPOSE	PLANNING	PROJECTION	OSGB 1936
SCALE	1:25,000 @A3	DATUM	N/A
LAYOUT DRAWING	N/A	T-LAYOUT NO	N/A


RES DRAWING NUMBER  
**04412-RES-LAY-DR-LE-018**

REV  
**3**

BEAUFORT COURT,  
EGG FARM LANE,  
KINGS LANGLEY,  
HERTS WD4 8LR. UK  
TEL +44 (0) 1923 299200  
WWW.RES-GROUP.COM

THIS DRAWING IS THE PROPERTY OF RENEWABLE ENERGY SYSTEMS LIMITED AND NO REPRODUCTION MAY BE MADE IN WHOLE OR IN PART WITHOUT PERMISSION

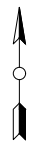

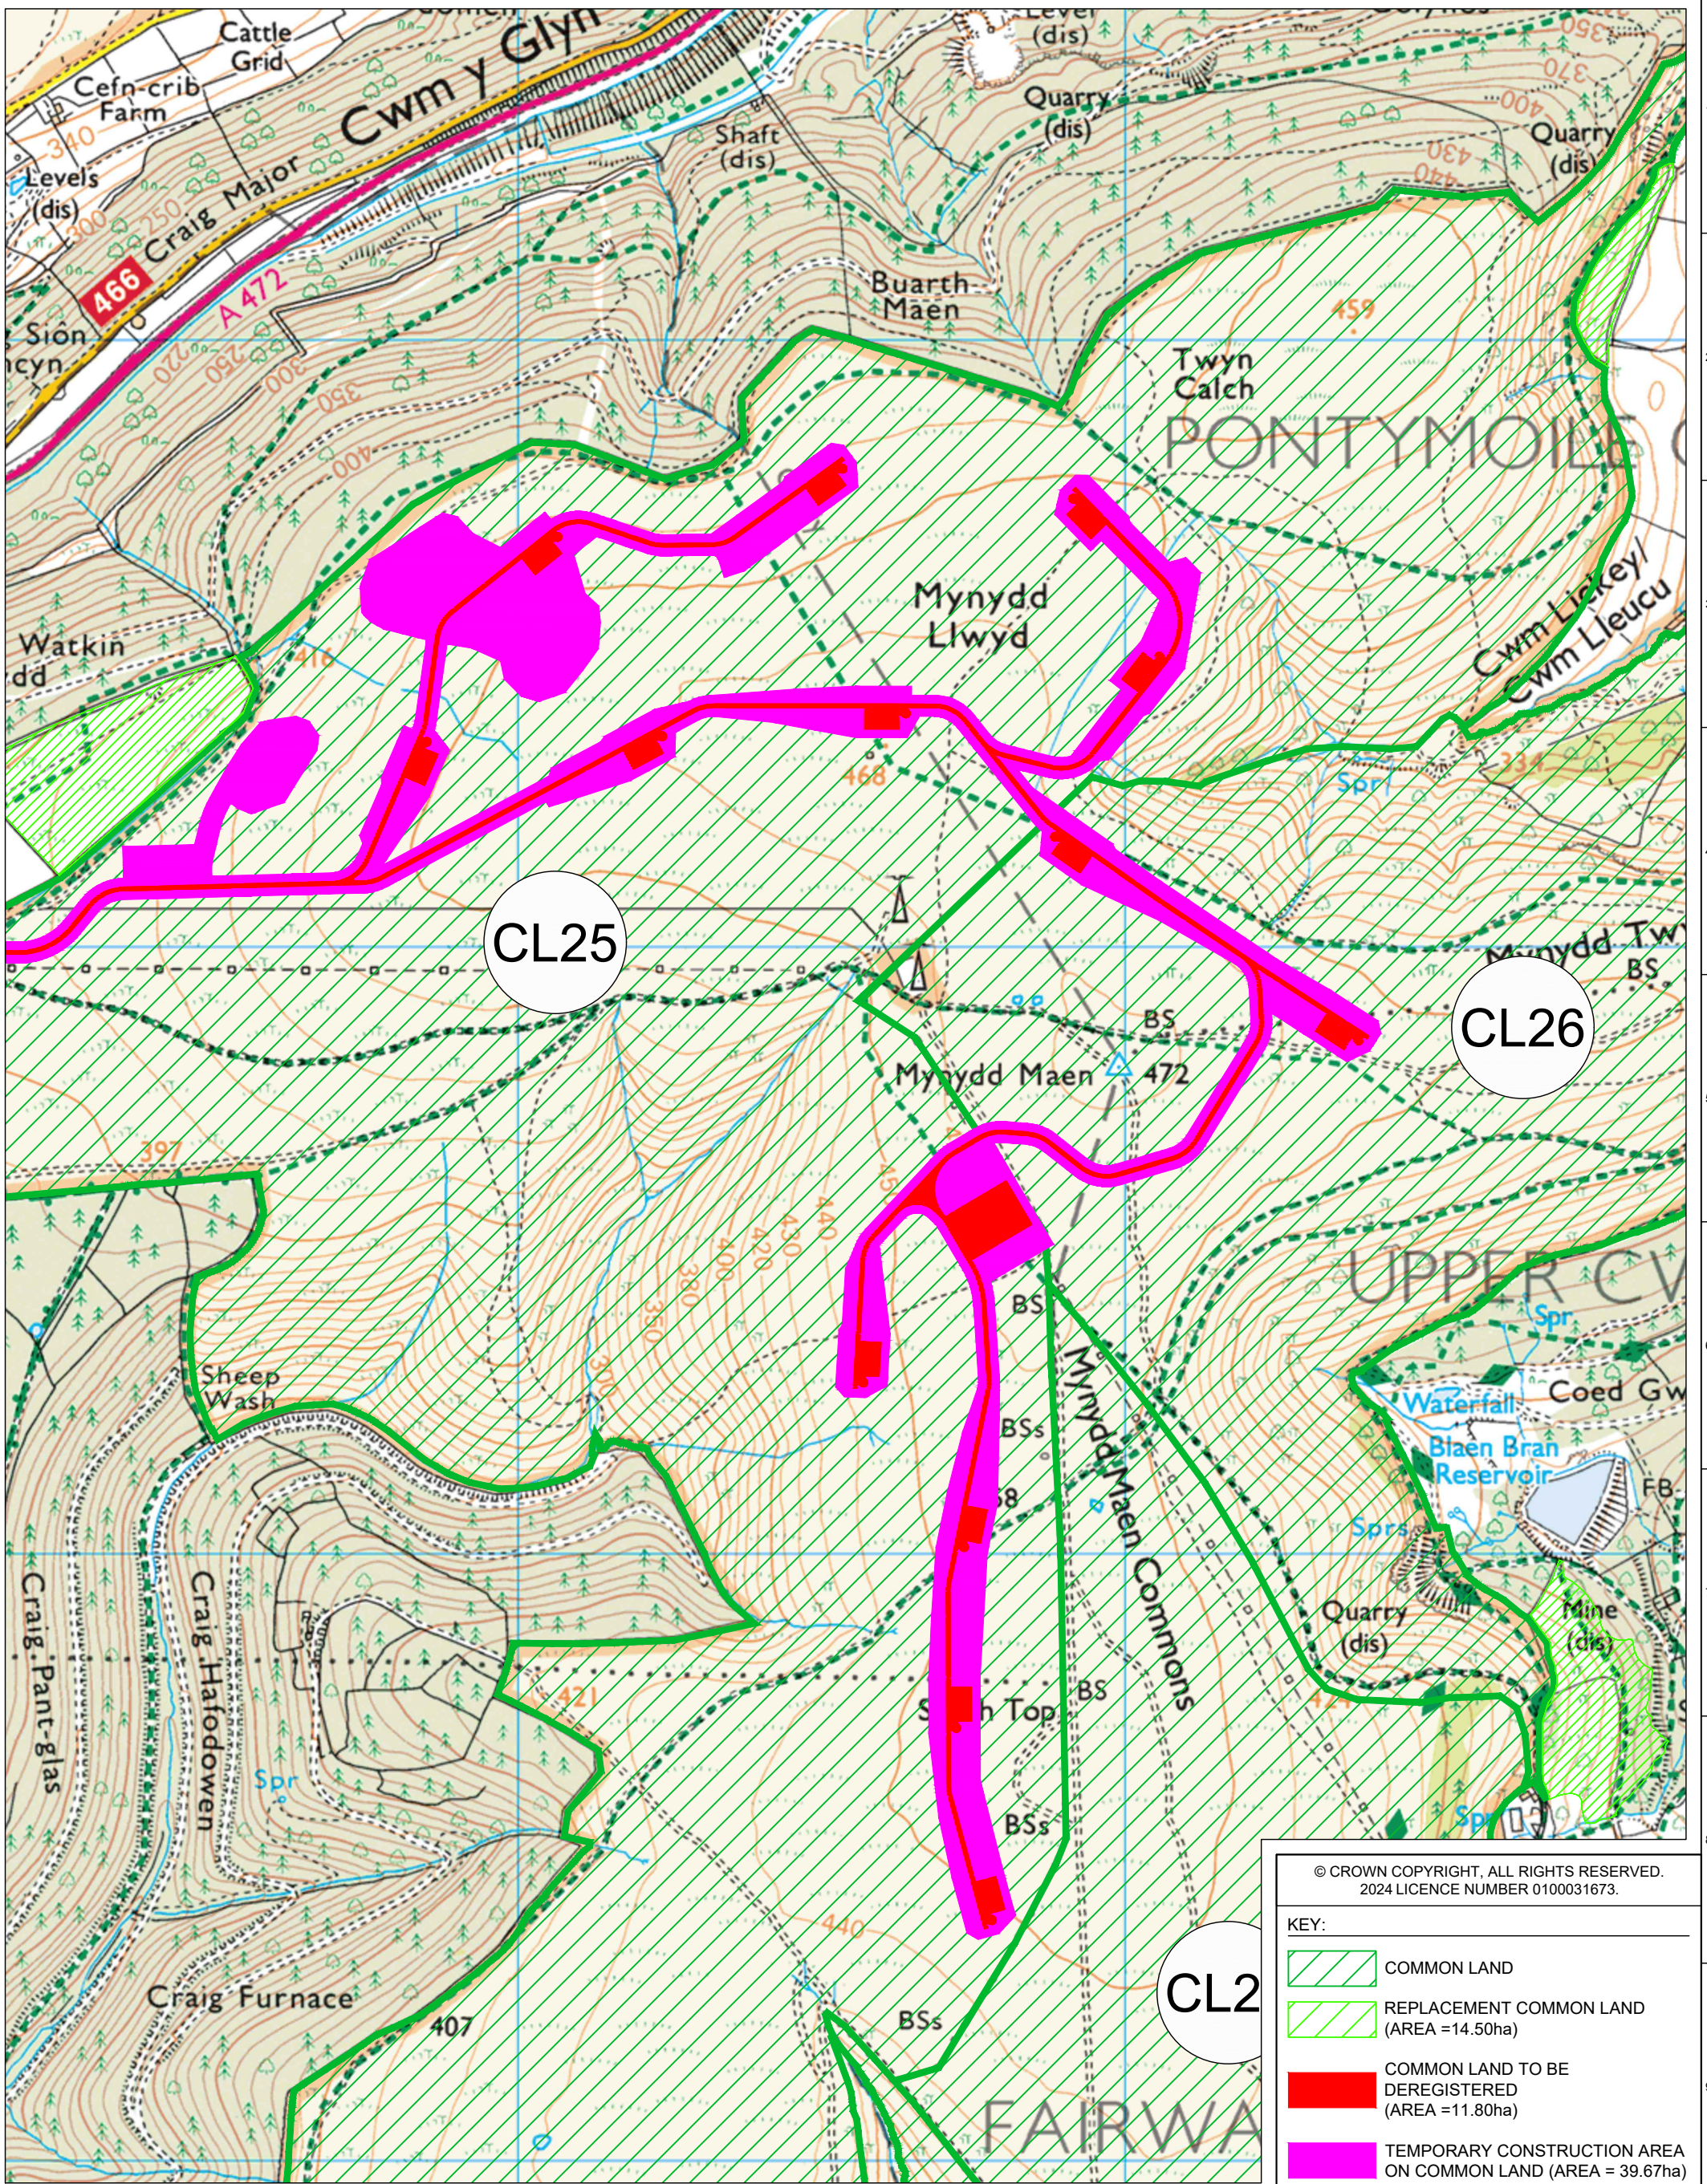

© CROWN COPYRIGHT, ALL RIGHTS RESERVED.  
2024 LICENCE NUMBER 0100031673.

KEY:

	COMMON LAND
	REPLACEMENT COMMON LAND (AREA = 14.50ha)
	COMMON LAND TO BE DEREGISTERED (AREA = 11.80ha)
	TEMPORARY CONSTRUCTION AREA ON COMMON LAND (AREA = 39.67ha)

ISSUE	DRAWN	CHKD	APPD	DATE	REVISION NOTES
1	MC	ES	CJ	2024-01-16	First Issue
2	MC	CJ	CJ	2024-01-23	1:10,000 Scale sheet added
3	JM	BY APPD	ES	2024-06-03	AREAS REVISED FOLLOWING ADDITIONAL PEAT DEPTH SURVEY.

PROJECT TITLE  
**MNYDD MAEN WIND FARM**

DRAWING TITLE  
**RESTRICTED WORKS ON COMMON LAND SECTION S38**

PURPOSE	PLANNING	PROJECTION	OSGB 1936
SCALE	1:10,000 @A3	DATUM	N/A
LAYOUT DRAWING	N/A	T-LAYOUT NO	N/A

RES DRAWING NUMBER  
**04412-RES-LAY-DR-LE-018**

REV  
**3**

BEAUFORT COURT,  
EGG FARM LANE,  
KINGS LANGLEY,  
HERTS WD4 8LR. UK  
TEL +44 (0) 1923 299200  
WWW.RES-GROUP.COM

THIS DRAWING IS THE PROPERTY OF RENEWABLE ENERGY SYSTEMS LIMITED AND NO REPRODUCTION MAY BE MADE IN WHOLE OR IN PART WITHOUT PERMISSION