

**MYNYDD MAEN
WIND FARM**

**FIGURE 3.9
INDICATIVE BORROW
PIT DETAILS**

© CROWN COPYRIGHT, ALL RIGHTS RESERVED.
2024 LICENCE NUMBER 0100031673.

- KEY:**
- PLANNING APPLICATION BOUNDARY (CENTRE OF LINE DENOTES BOUNDARY)
 - TURBINE
 - TRACK (NEW)
 - TRACK (TEMPORARY)
 - WATERCOURSE CROSSING
 - TURNING HEAD
 - HARDSTANDING
 - SUBSTATION
 - TEMPORARY CONSTRUCTION COMPOUND
 - BORROW PIT SEARCH AREA

- NOTES:**
1. PLANNING APPLICATION BOUNDARY TAKEN FROM 04412-RES-PRO-DR-LE-002.

SHEET 1 OF 2


LAYOUT DWG N/A T-LAYOUT NO. PWALmym035

DRAWING NUMBER **04412-RES-ERW-DR-PT-001** REV **4**

SCALE - 1:5,000 @ A3

**ENVIRONMENTAL STATEMENT
2024**

THIS DRAWING IS THE PROPERTY OF RENEWABLE ENERGY SYSTEMS LTD. AND NO REPRODUCTION MAY BE MADE IN WHOLE OR IN PART WITHOUT PERMISSION

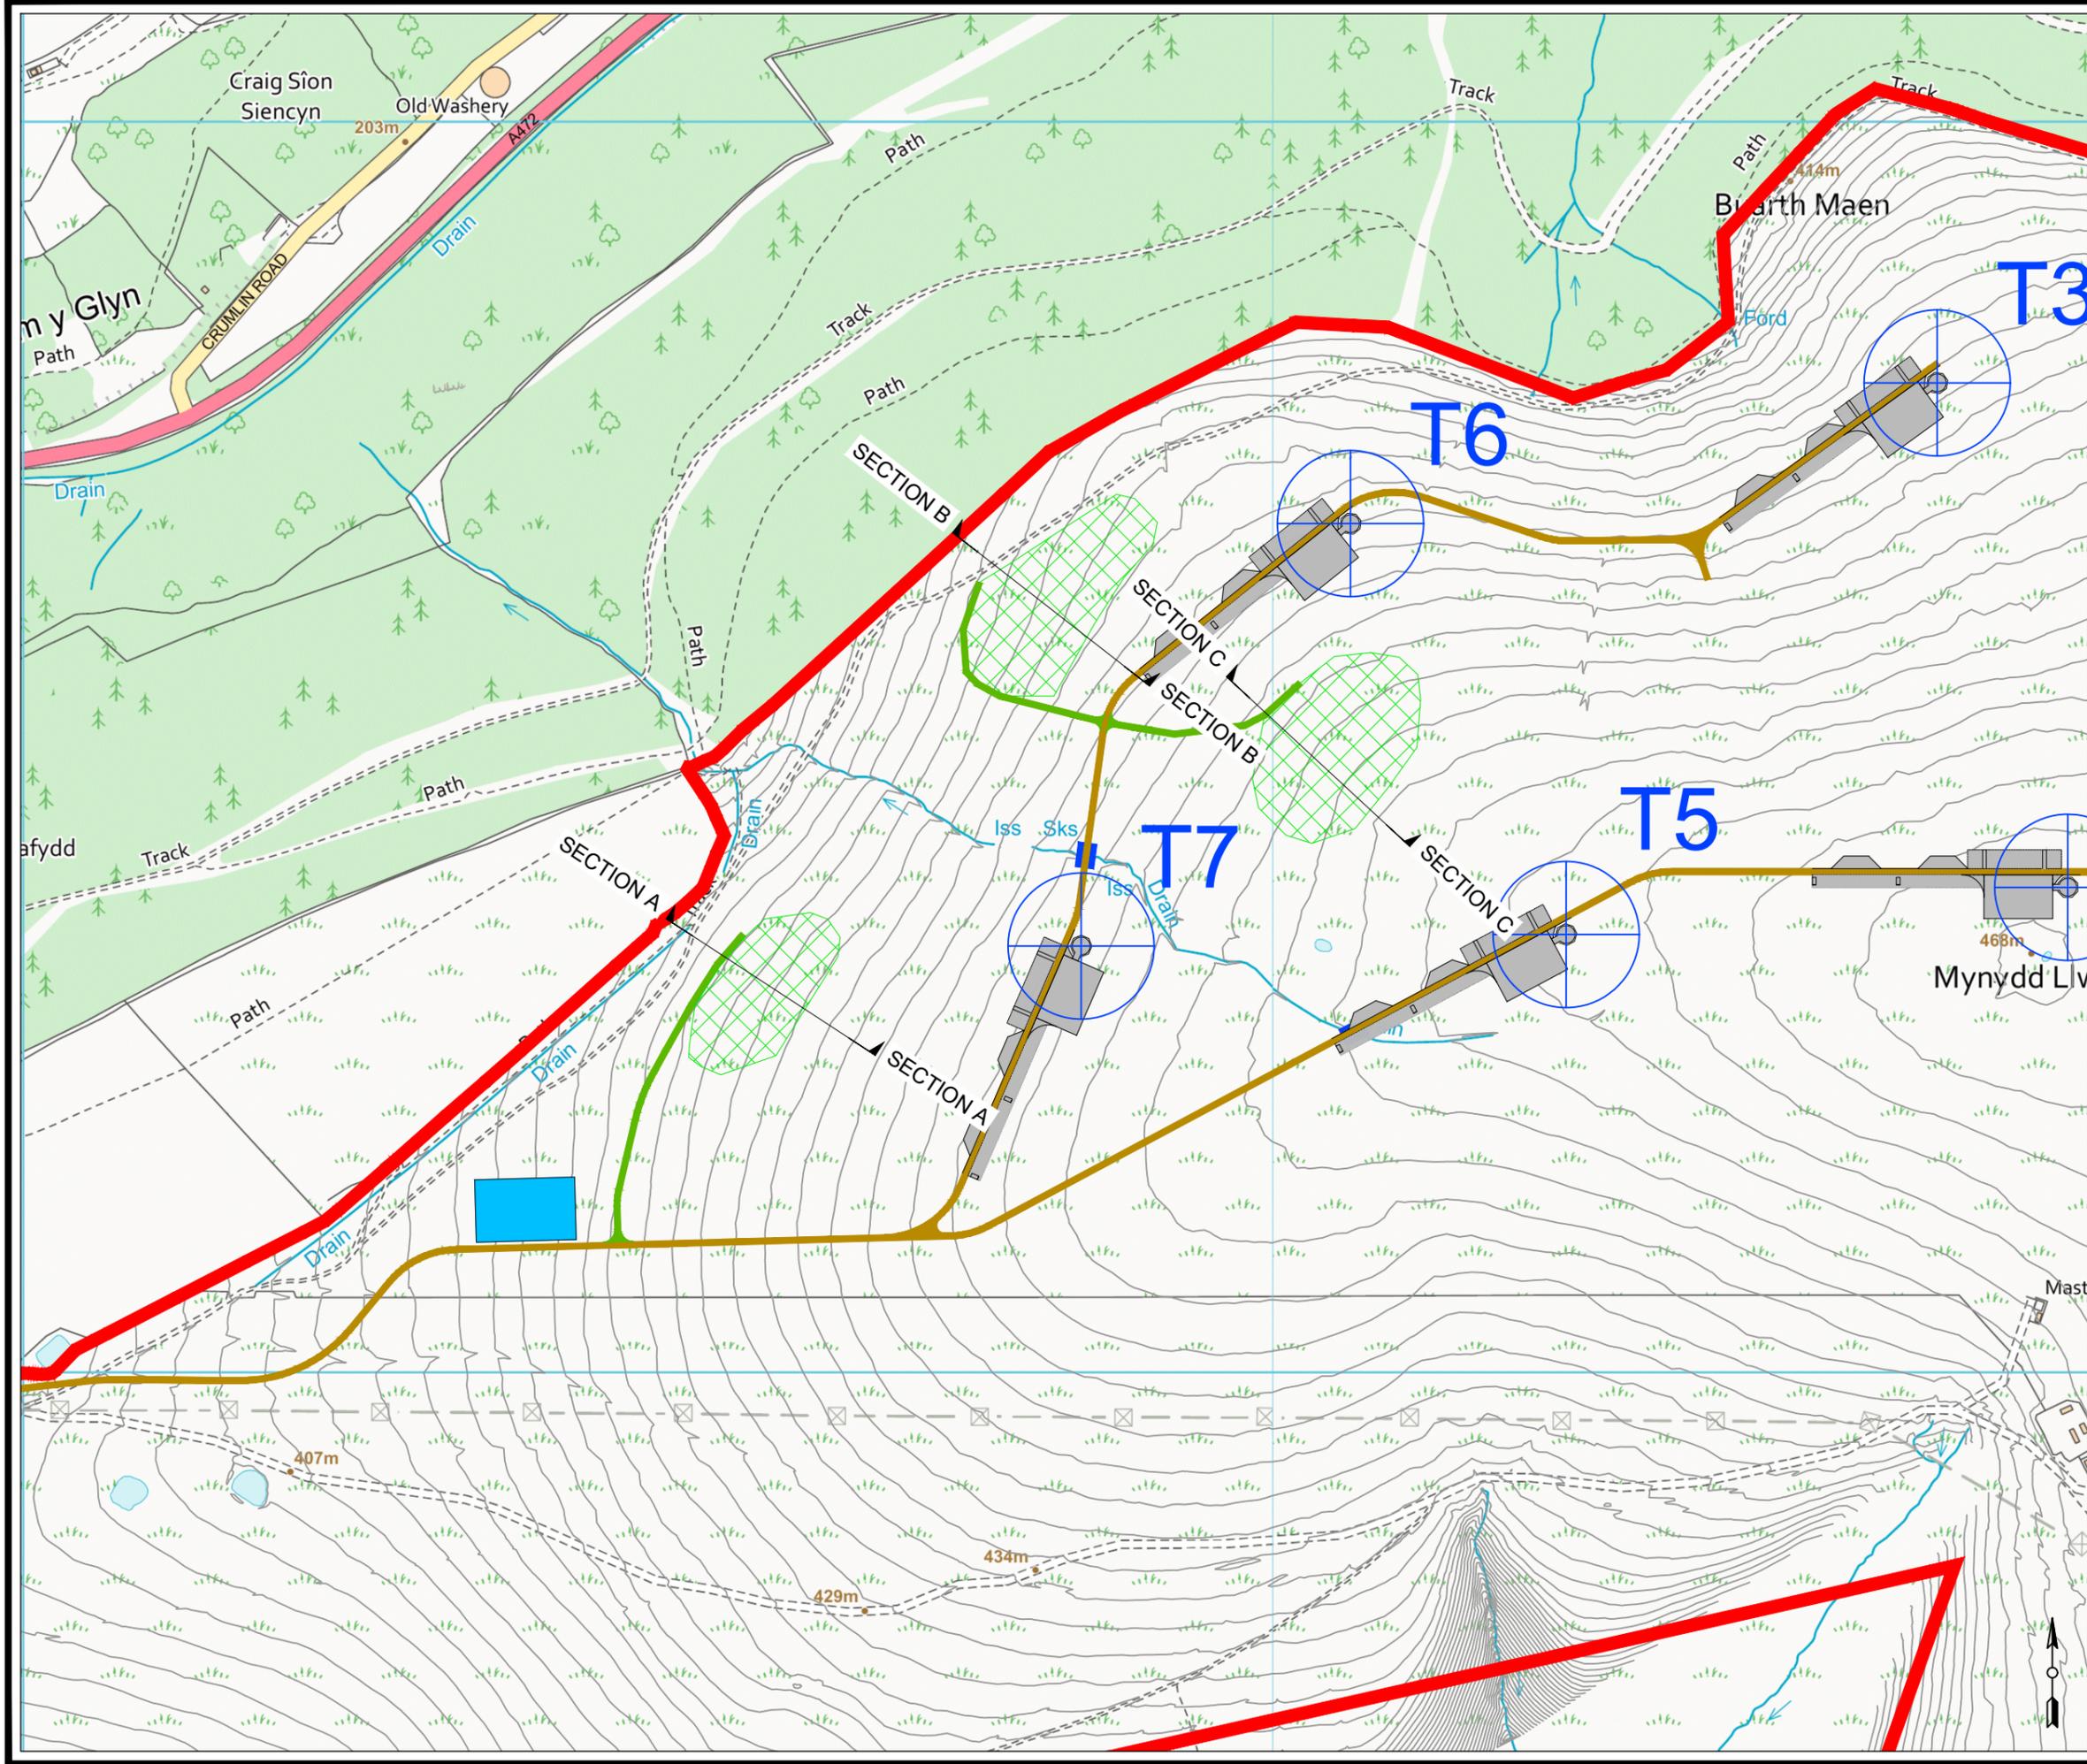



**MYNYDD MAEN
WIND FARM**

FIGURE 3.9

**INDICATIVE BORROW
PIT DETAILS**

SHEET 2 OF 2

LAYOUT DWG N/A T-LAYOUT NO. N/A


DRAWING NUMBER **04412-RES-ERW-DR-PT-001** REV **4**

SCALE - 1:1,000 @ A3


**ENVIRONMENTAL STATEMENT
2024**

THIS DRAWING IS THE PROPERTY OF RENEWABLE ENERGY SYSTEMS LTD. AND NO REPRODUCTION MAY BE MADE IN WHOLE OR IN PART WITHOUT PERMISSION

SECTION A

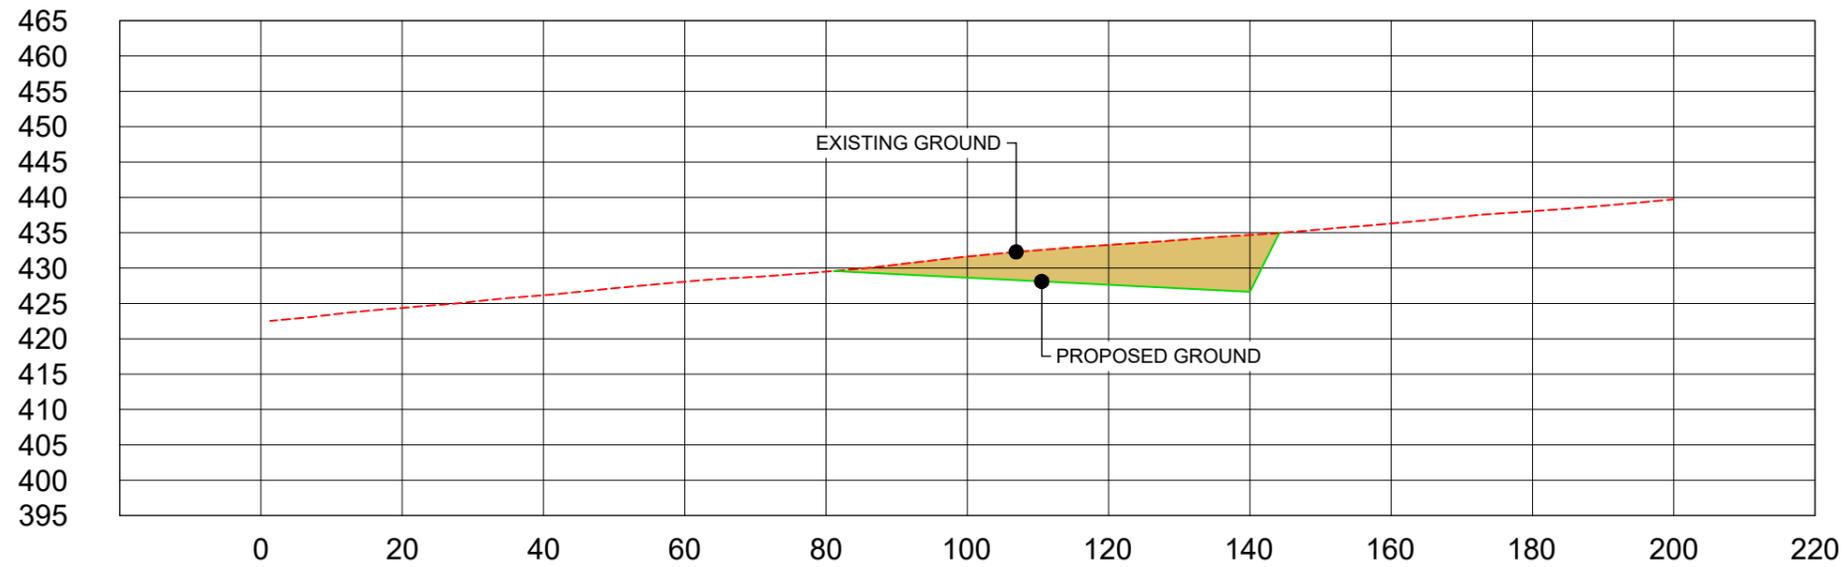

SECTION B

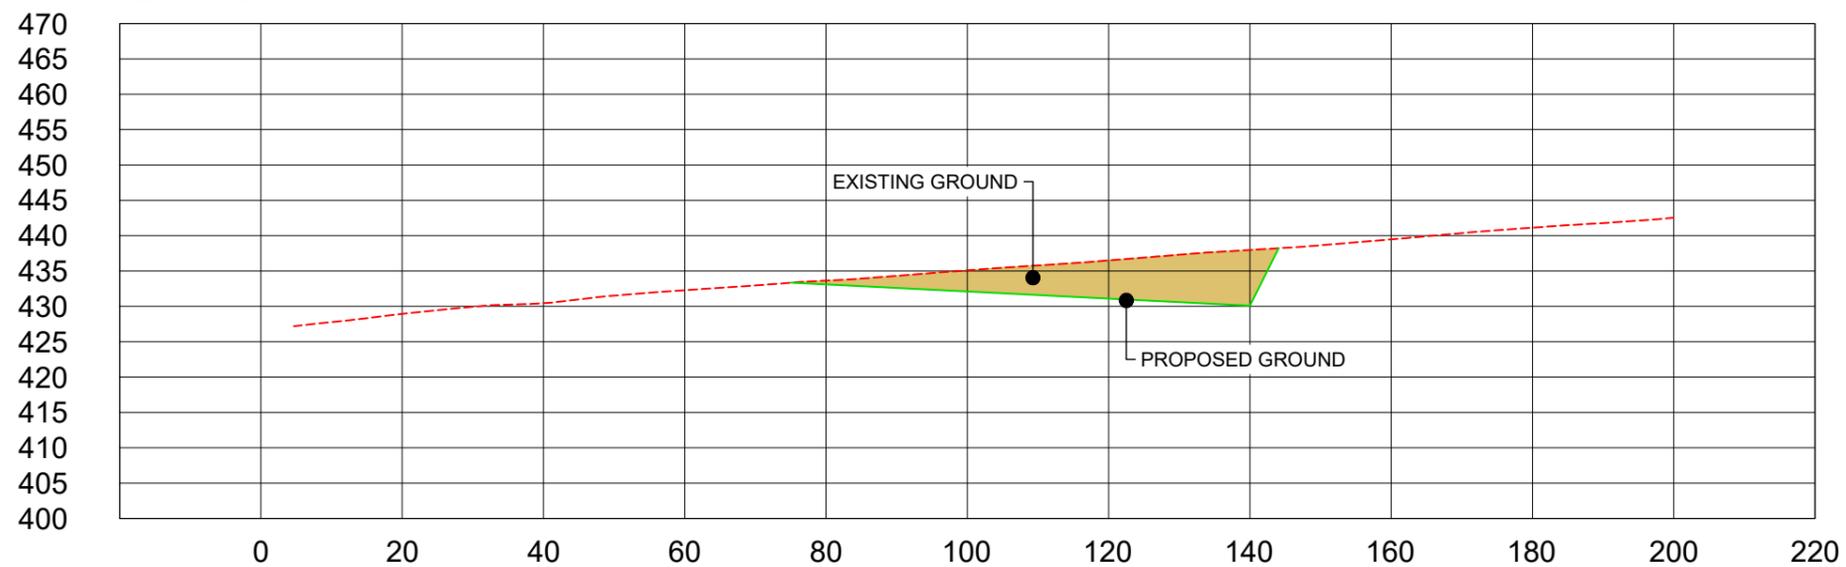

SECTION C

