



# MYNYDD MAEN WIND FARM

## FIGURE 9.3 PEAT DEPTH PLAN

© CROWN COPYRIGHT, ALL RIGHTS RESERVED.  
2024 LICENCE NUMBER 0100031673.


- KEY:
- PLANNING APPLICATION BOUNDARY (CENTRE OF LINE DENOTES BOUNDARY)
  - TURBINE
  - WIND FARM INFRASTRUCTURE

- NOTES:
- EXISTING GROUND CONTOURS SHOWN AT 2.0m INTERVALS.

SHEET 1 OF 2  
PEAT DEPTH PLAN



PEAT DEPTHS		
MINIMUM DEPTH	MAXIMUM DEPTH	COLOUR
>0.00m	0.30m	
>0.30m	0.40m	
>0.40m	0.50m	
>0.50m	0.75m	
>0.75m	1.00m	
>1.00m	1.60m	

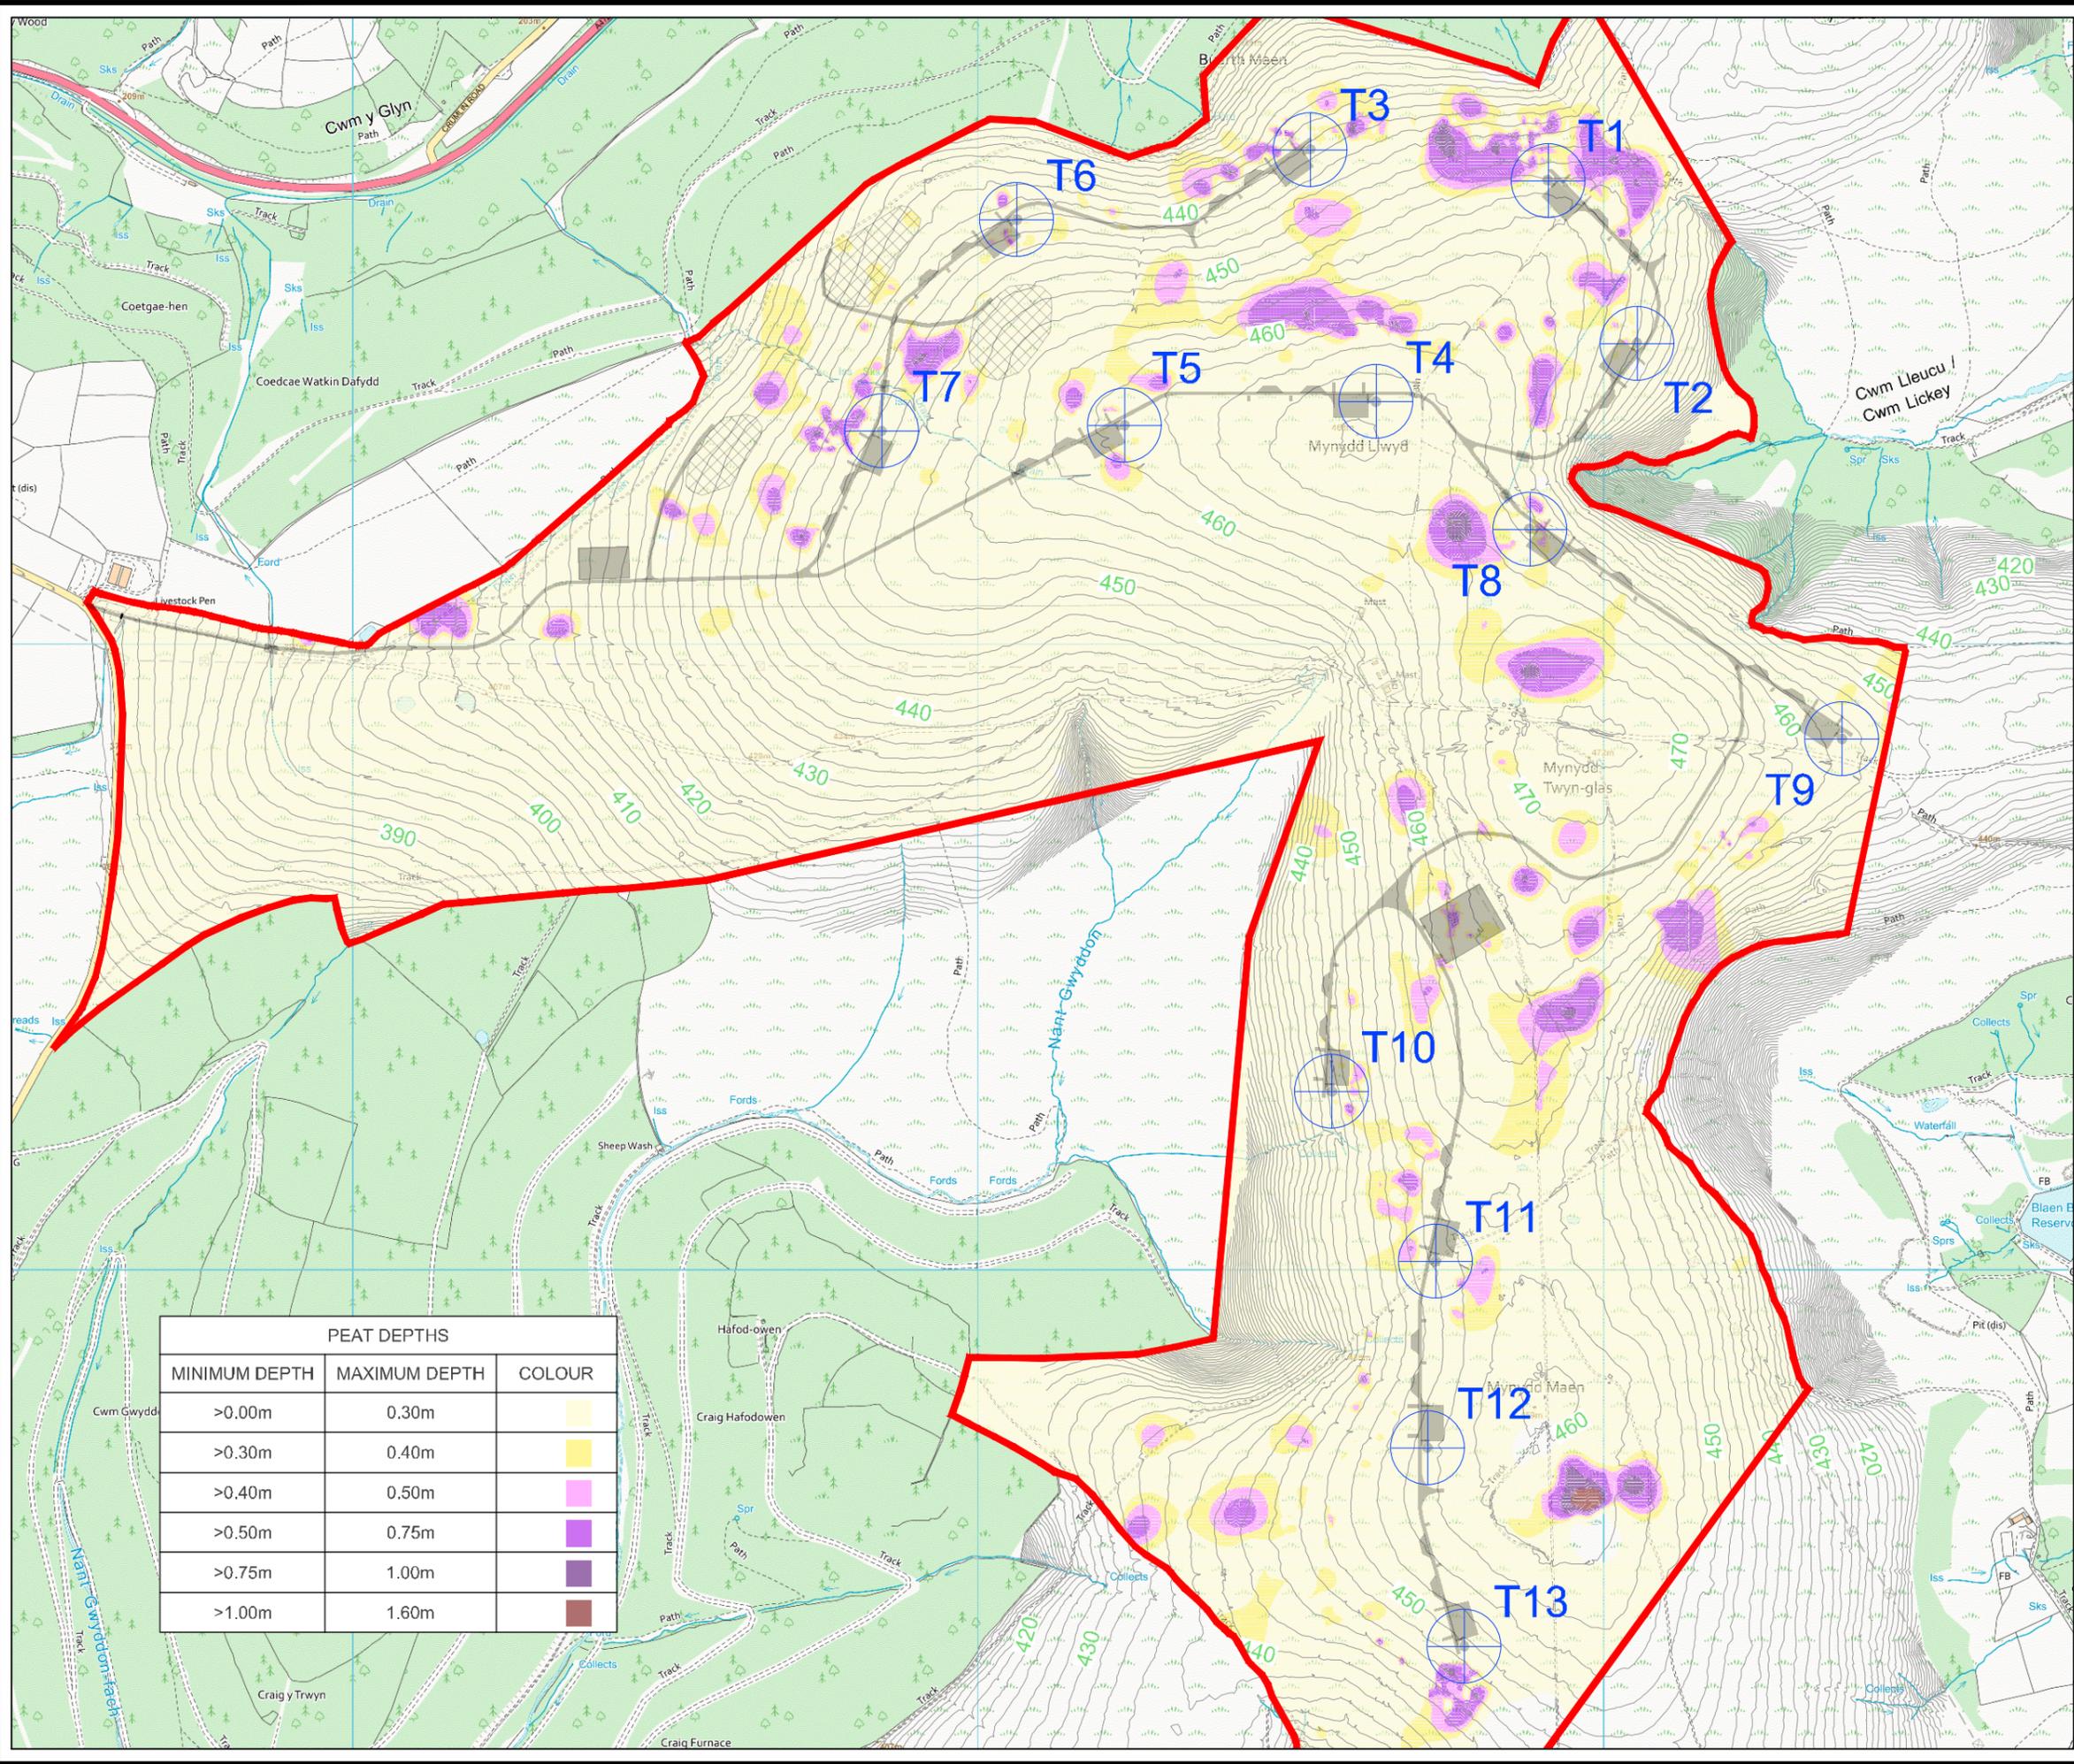

LAYOUT DWG N/A T-LAYOUT NO. PWALmym035

DRAWING NUMBER **04412-RES-STE-DR-PT-004** REV **5**

SCALE - 1:10,000 @ A3

**ENVIRONMENTAL STATEMENT  
2024**

THIS DRAWING IS THE PROPERTY OF RENEWABLE ENERGY SYSTEMS LTD. AND NO REPRODUCTION MAY BE MADE IN WHOLE OR IN PART WITHOUT PERMISSION



# MYNYDD MAEN WIND FARM

## FIGURE 9.3 PEAT DEPTH PLAN

© CROWN COPYRIGHT, ALL RIGHTS RESERVED.  
2024 LICENCE NUMBER 0100031673.


- KEY:
- PLANNING APPLICATION BOUNDARY (CENTRE OF LINE DENOTES BOUNDARY)
  - TURBINE
  - WIND FARM INFRASTRUCTURE
  - PEAT PROBE LOCATIONS

- NOTES:
- EXISTING GROUND CONTOURS SHOWN AT 2.0m INTERVALS.

SHEET 2 OF 2  
PEAT DEPTH PLAN  
(PEAT PROBE LOCATIONS)



PEAT DEPTHS		
MINIMUM DEPTH	MAXIMUM DEPTH	COLOUR
>0.00m	0.30m	Light Yellow
>0.30m	0.40m	Yellow
>0.40m	0.50m	Pink
>0.50m	0.75m	Purple
>0.75m	1.00m	Dark Purple
>1.00m	1.60m	Brown

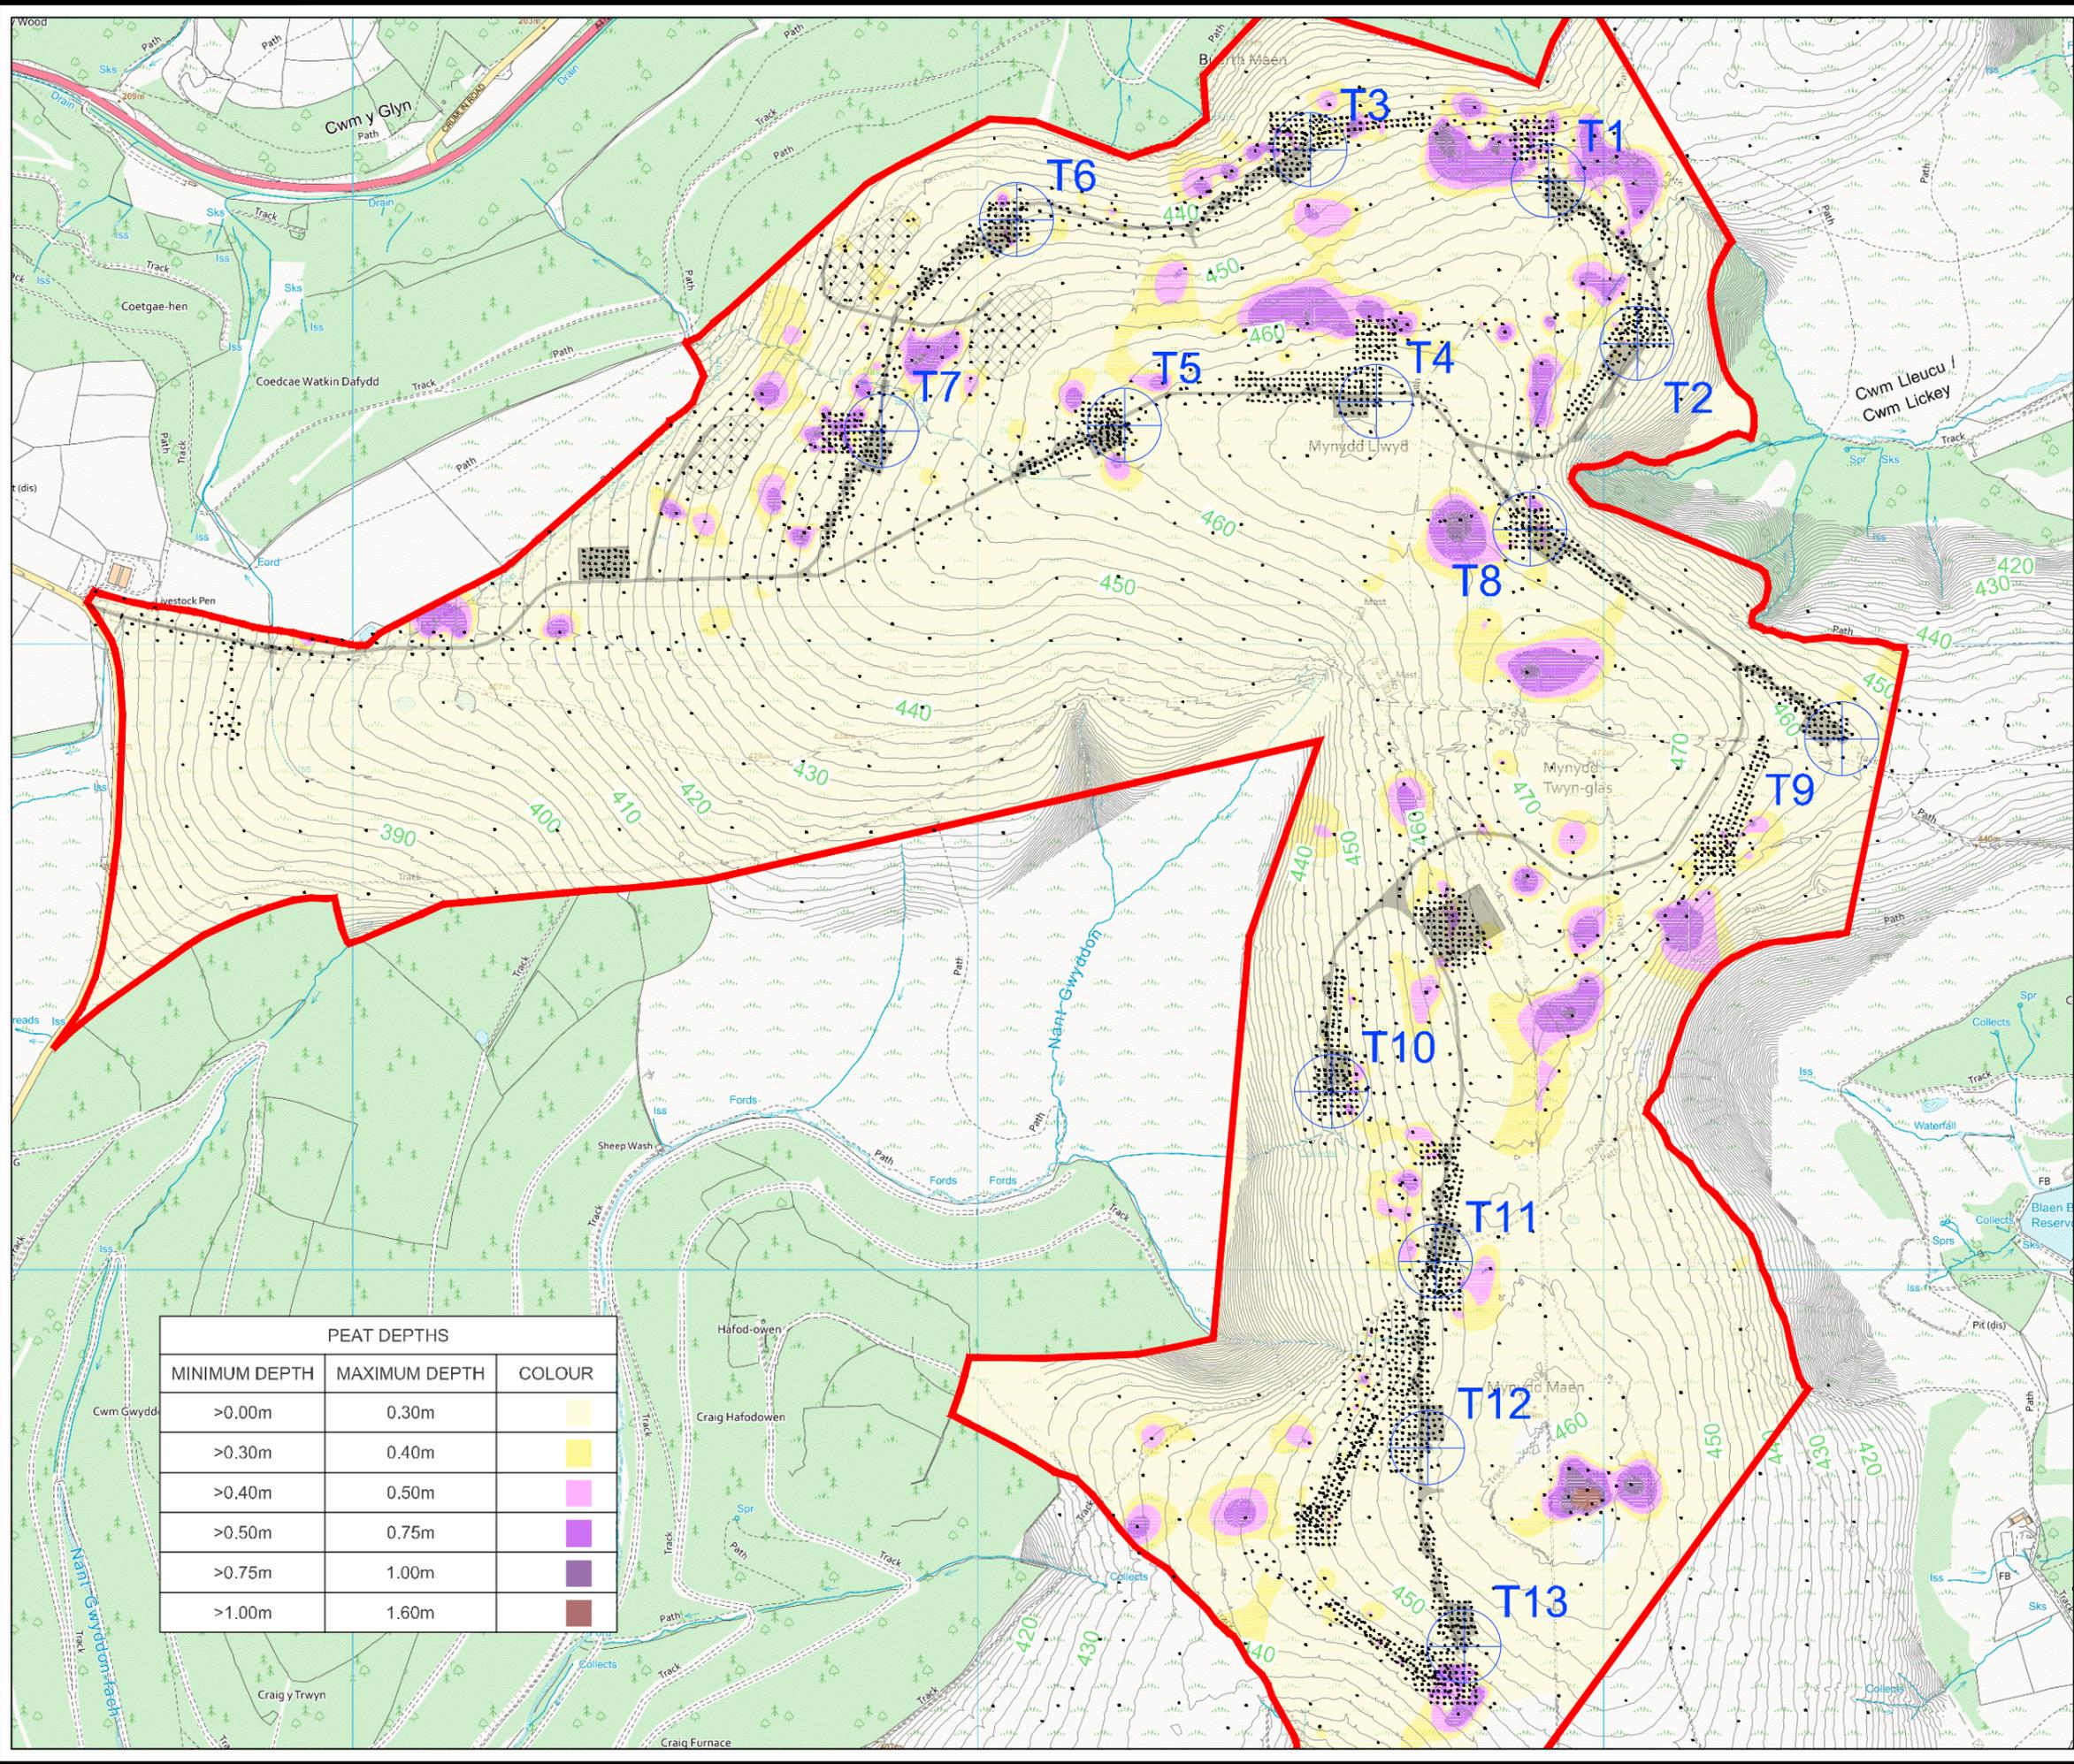

LAYOUT DWG: N/A T-LAYOUT NO.: PWALmym035

DRAWING NUMBER: 04412-RES-STE-DR-PT-004 REV: 5

SCALE - 1:10,000 @ A3

ENVIRONMENTAL STATEMENT  
2024

THIS DRAWING IS THE PROPERTY OF RENEWABLE ENERGY SYSTEMS LTD. AND NO REPRODUCTION MAY BE MADE IN WHOLE OR IN PART WITHOUT PERMISSION